

LEGEND

EXISTING

- CENTERLINE OF TRACK
- R.O.W.
- R.R. STRUCTURES, PLATFORMS
- RAIL STUDY CORRIDOR
- WATERCOURSE
- UTILITY
- R.R. STATION PARKING
- MILE POST MARKER
- CATENARY POLE

PROPOSED

- CENTERLINE OF TRACK
- TRACK TO BE REMOVED
- R.O.W.
- TAKING LINE
- R.R. STRUCTURES
- RETAINING WALL
- CUT LINE
- FILL LINE
- CATENARY POLE

DANBURY BRANCH
IMPROVEMENT PROGRAM
& ELECTRIFICATION
PROJECT NO. 302-008



CONCEPTUAL ENGINEERING
OCTOBER 2010

PLAN SHEET PLN-48





LEGEND

EXISTING

- CENTERLINE OF TRACK
- R.O.W.
- R.R. STRUCTURES, PLATFORMS
- RAIL STUDY CORRIDOR
- WATERCOURSE
- UTILITY
- R.R. STATION PARKING
- MILE POST MARKER
- CATENARY POLE

PROPOSED

- CENTERLINE OF TRACK
- TRACK TO BE REMOVED
- R.O.W.
- TAKING LINE
- R.R. STRUCTURES
- RETAINING WALL
- CUT LINE
- FILL LINE
- CATENARY POLE

DANBURY BRANCH
IMPROVEMENT PROGRAM
& ELECTRIFICATION
PROJECT NO. 302-008

SCALE IN FEET
0 100 200

CONCEPTUAL ENGINEERING
OCTOBER 2010

PLAN SHEET PLN-49





LEGEND

EXISTING

- CENTERLINE OF TRACK
- R.O.W.
- R.R. STRUCTURES, PLATFORMS
- RAIL STUDY CORRIDOR
- WATERCOURSE
- UTILITY
- R.R. STATION PARKING
- MILE POST MARKER
- CATENARY POLE

PROPOSED

- CENTERLINE OF TRACK
- TRACK TO BE REMOVED
- R.O.W.
- TAKING LINE
- R.R. STRUCTURES
- RETAINING WALL
- CUT LINE
- FILL LINE
- CATENARY POLE

**DANBURY BRANCH
IMPROVEMENT PROGRAM
& ELECTRIFICATION
PROJECT NO. 302-008**

SCALE IN FEET
0 100 200

**CONCEPTUAL ENGINEERING
OCTOBER 2010**

PLAN SHEET PLN-50





LEGEND

EXISTING

- CENTERLINE OF TRACK
- R.O.W.
- R.R. STRUCTURES, PLATFORMS
- RAIL STUDY CORRIDOR
- WATERCOURSE
- UTILITY
- R.R. STATION PARKING
- MILE POST MARKER
- CATENARY POLE

PROPOSED

- CENTERLINE OF TRACK
- TRACK TO BE REMOVED
- R.O.W.
- TAKING LINE
- R.R. STRUCTURES
- RETAINING WALL
- CUT LINE
- FILL LINE
- CATENARY POLE

**DANBURY BRANCH
IMPROVEMENT PROGRAM
& ELECTRIFICATION
PROJECT NO. 302-008**


SCALE IN FEET
0 100 200

**CONCEPTUAL ENGINEERING
OCTOBER 2010**

PLAN SHEET PLN-51

**CONNECTICUT
DEPARTMENT OF TRANSPORTATION**

URS

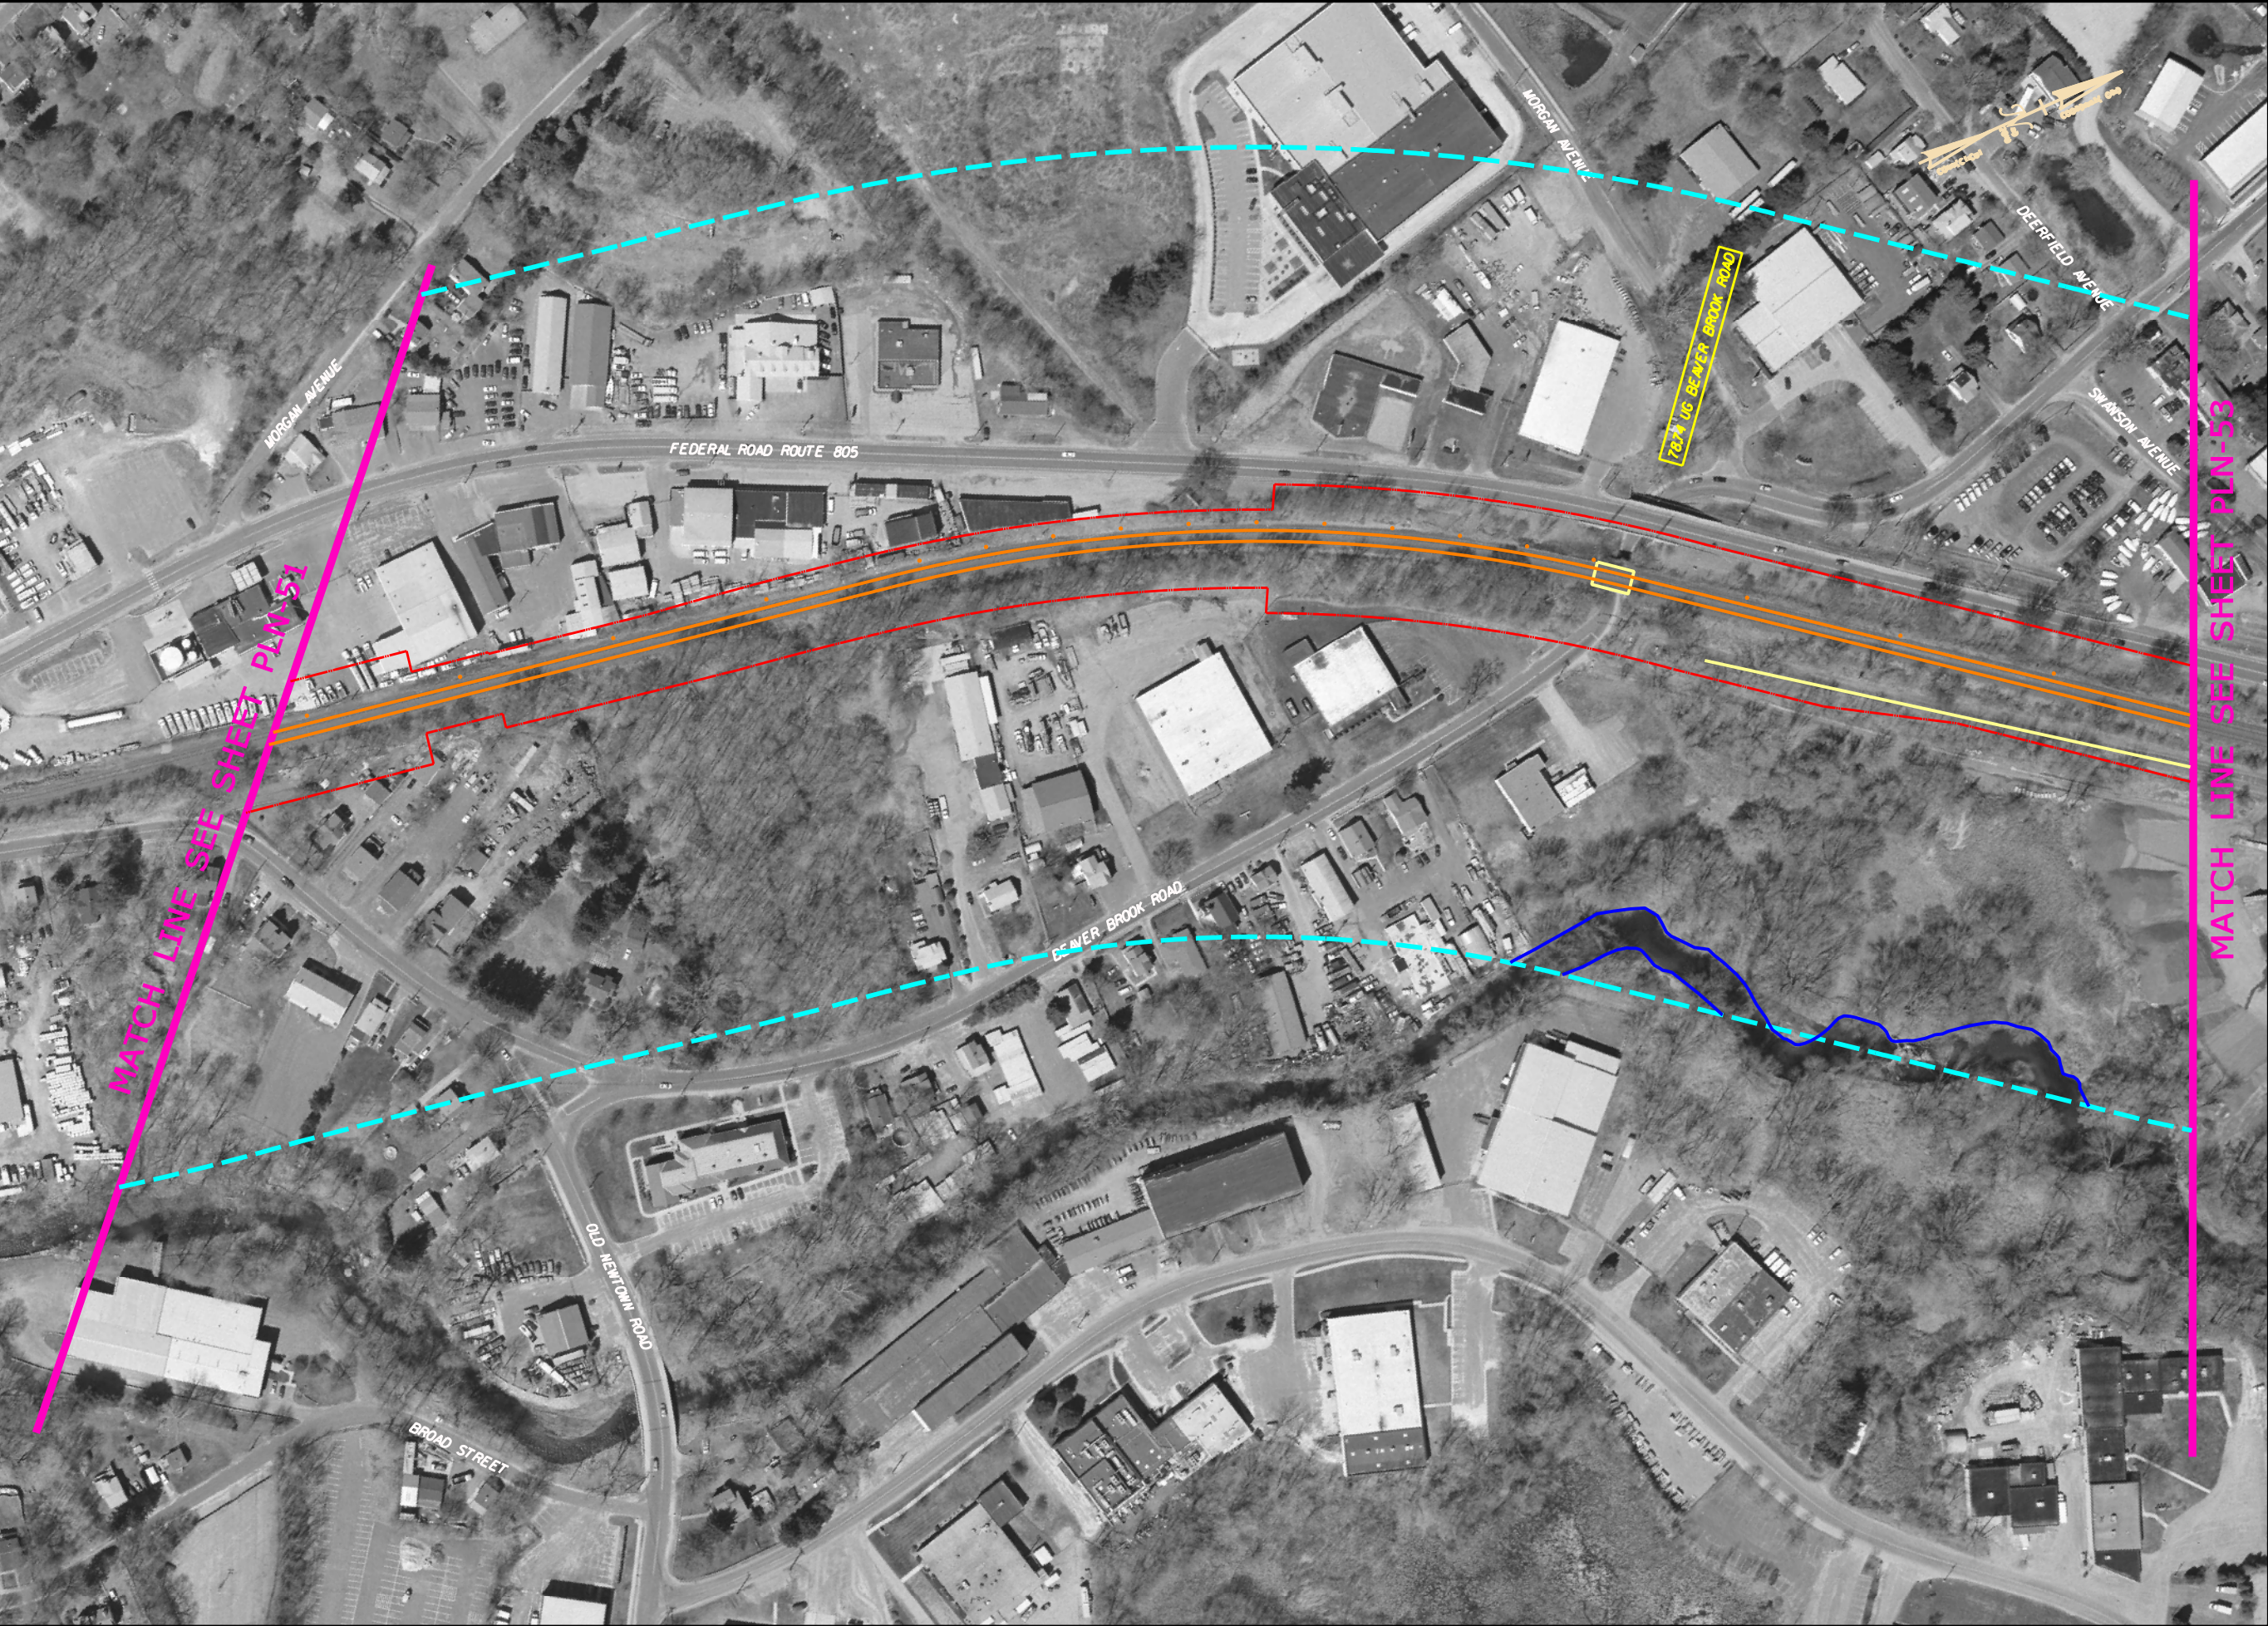

LEGEND

EXISTING

- CENTERLINE OF TRACK
- R.O.W.
- R.R. STRUCTURES, PLATFORMS
- RAIL STUDY CORRIDOR
- WATERCOURSE
- UTILITY
- R.R. STATION PARKING
- MILE POST MARKER
- CATENARY POLE

PROPOSED

- CENTERLINE OF TRACK
- TRACK TO BE REMOVED
- R.O.W.
- TAKING LINE
- R.R. STRUCTURES
- RETAINING WALL
- CUT LINE
- FILL LINE
- CATENARY POLE


DANBURY BRANCH
IMPROVEMENT PROGRAM
& ELECTRIFICATION
PROJECT NO. 302-008



CONCEPTUAL ENGINEERING
OCTOBER 2010

PLAN SHEET PLN-52



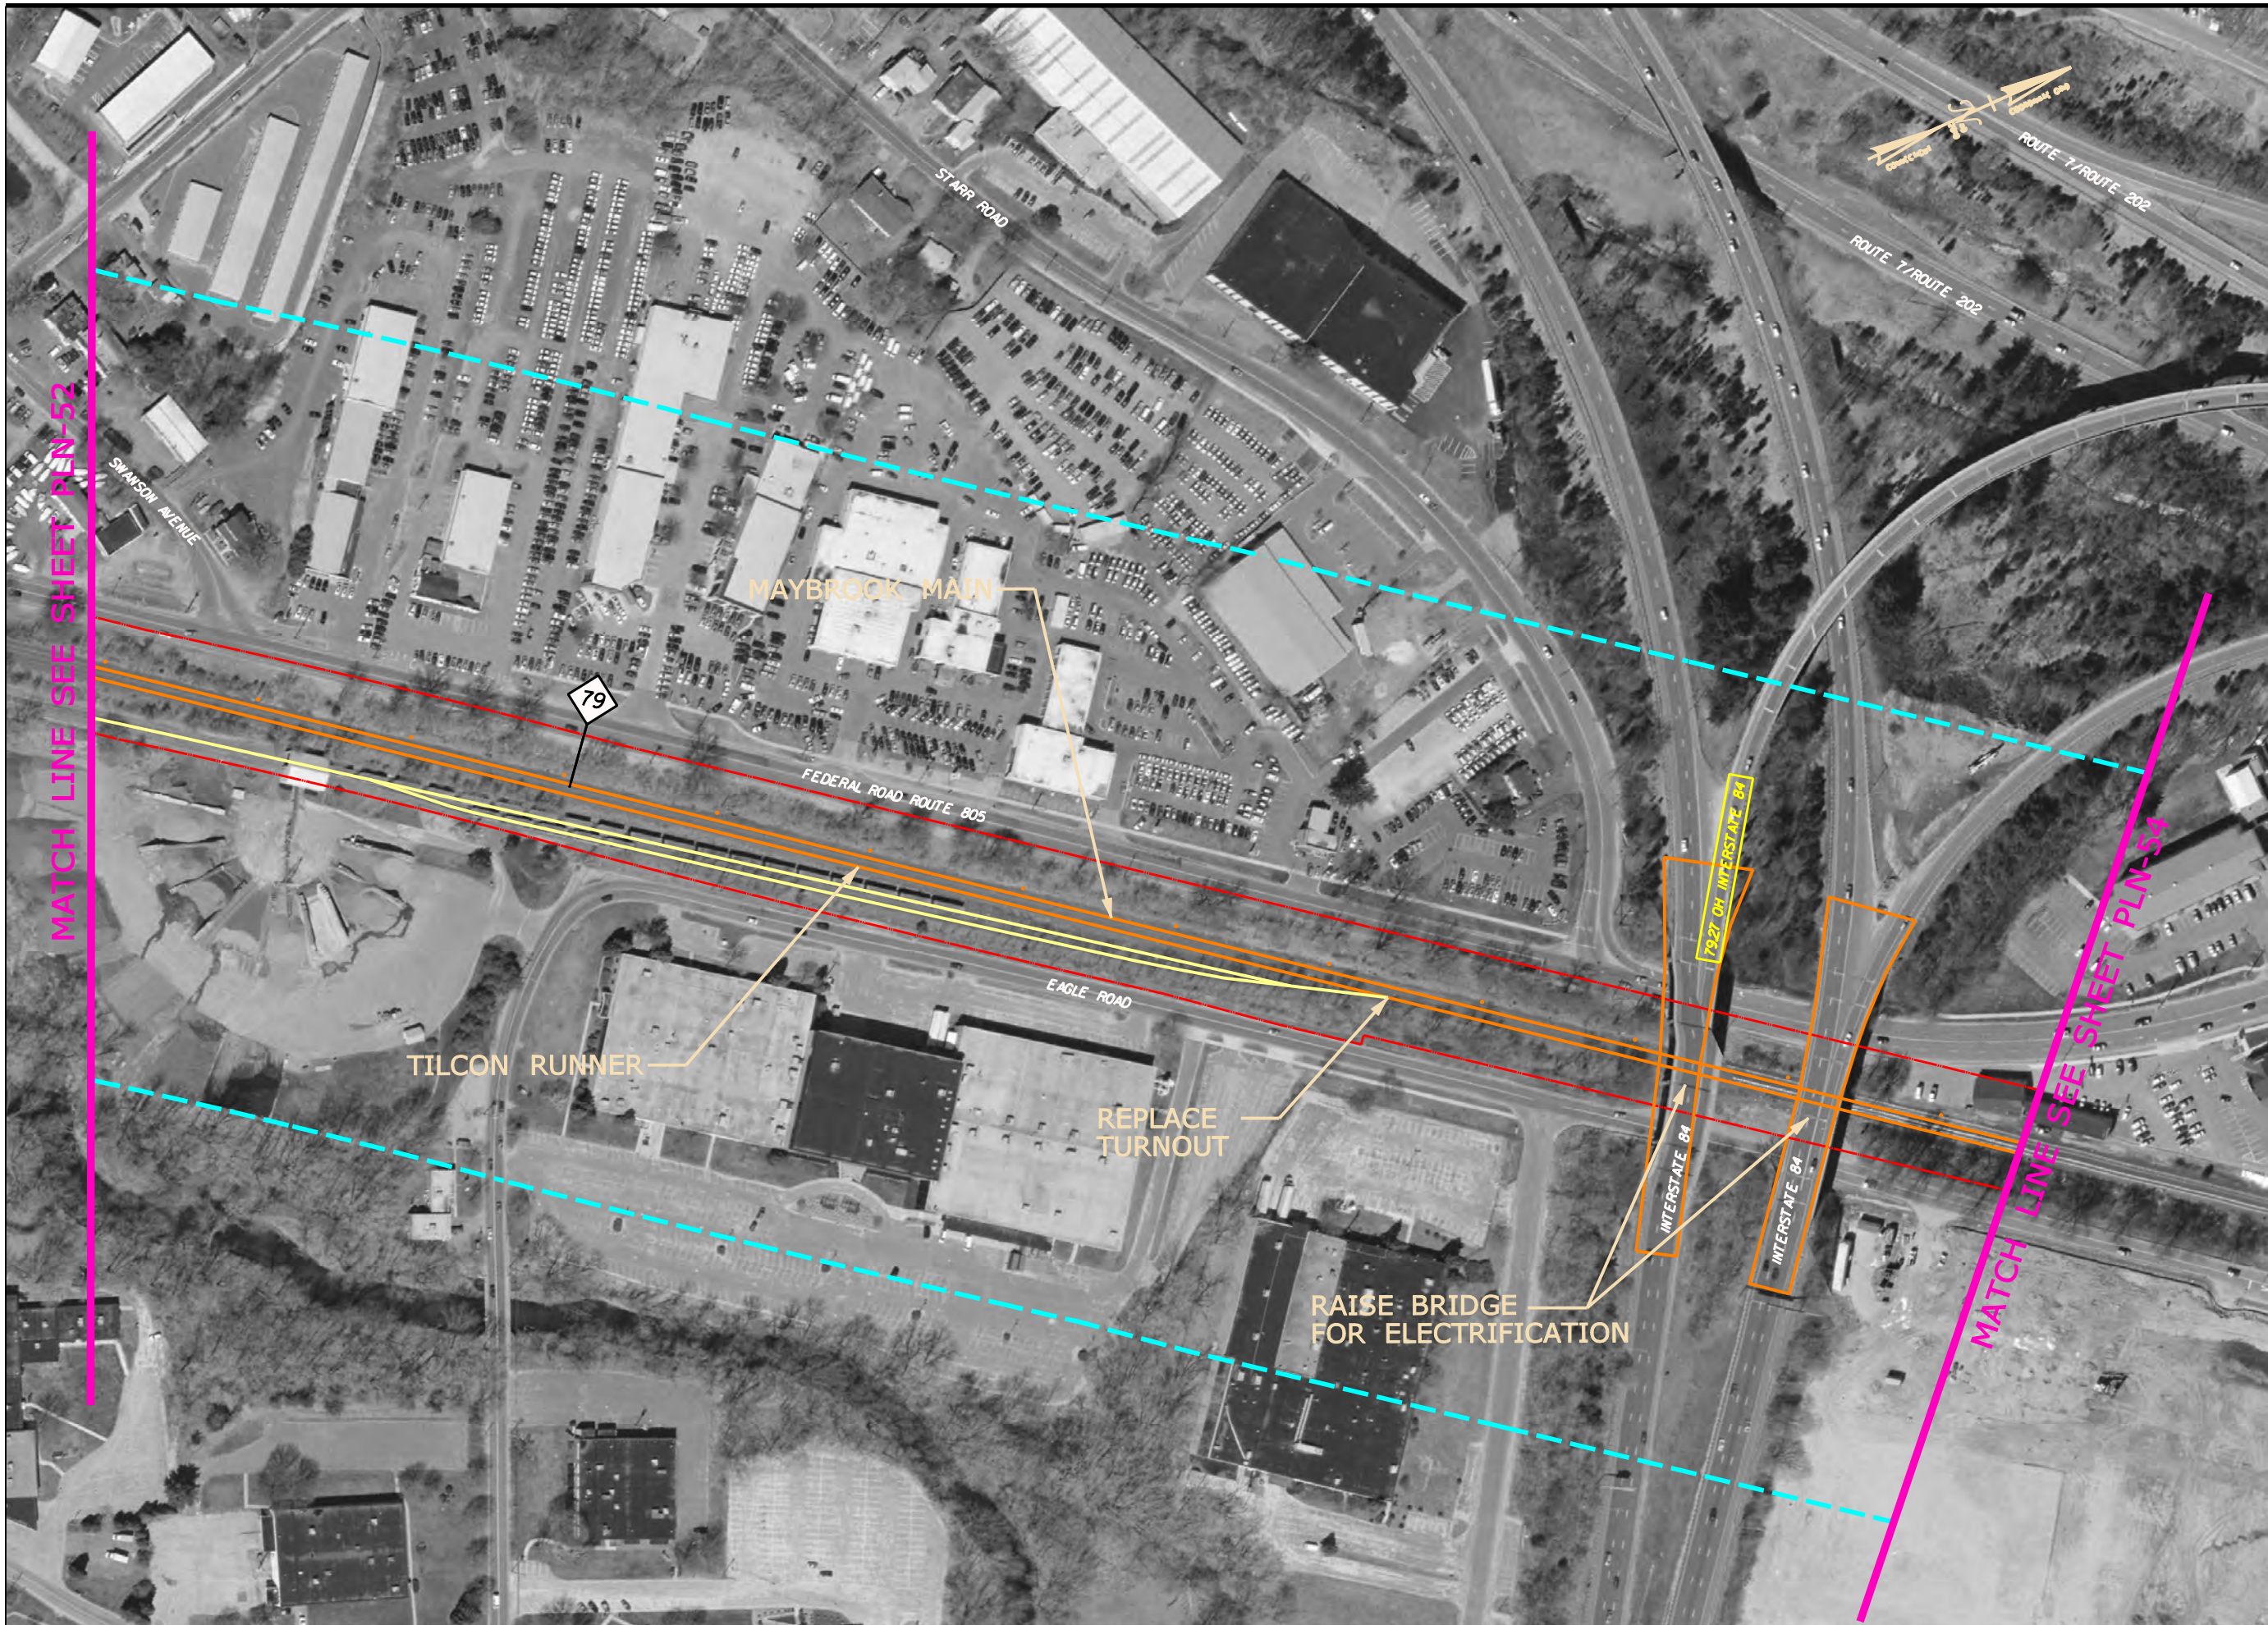

LEGEND

EXISTING

- CENTERLINE OF TRACK
- R.O.W.
- R.R. STRUCTURES, PLATFORMS
- RAIL STUDY CORRIDOR
- WATERCOURSE
- UTILITY
- R.R. STATION PARKING
- MILE POST MARKER
- CATENARY POLE

PROPOSED

- CENTERLINE OF TRACK
- TRACK TO BE REMOVED
- R.O.W.
- TAKING LINE
- R.R. STRUCTURES
- RETAINING WALL
- CUT LINE
- FILL LINE
- CATENARY POLE


DANBURY BRANCH
IMPROVEMENT PROGRAM
& ELECTRIFICATION
PROJECT NO. 302-008

SCALE IN FEET
0 100 200

CONCEPTUAL ENGINEERING
OCTOBER 2010

PLAN SHEET PLN-53



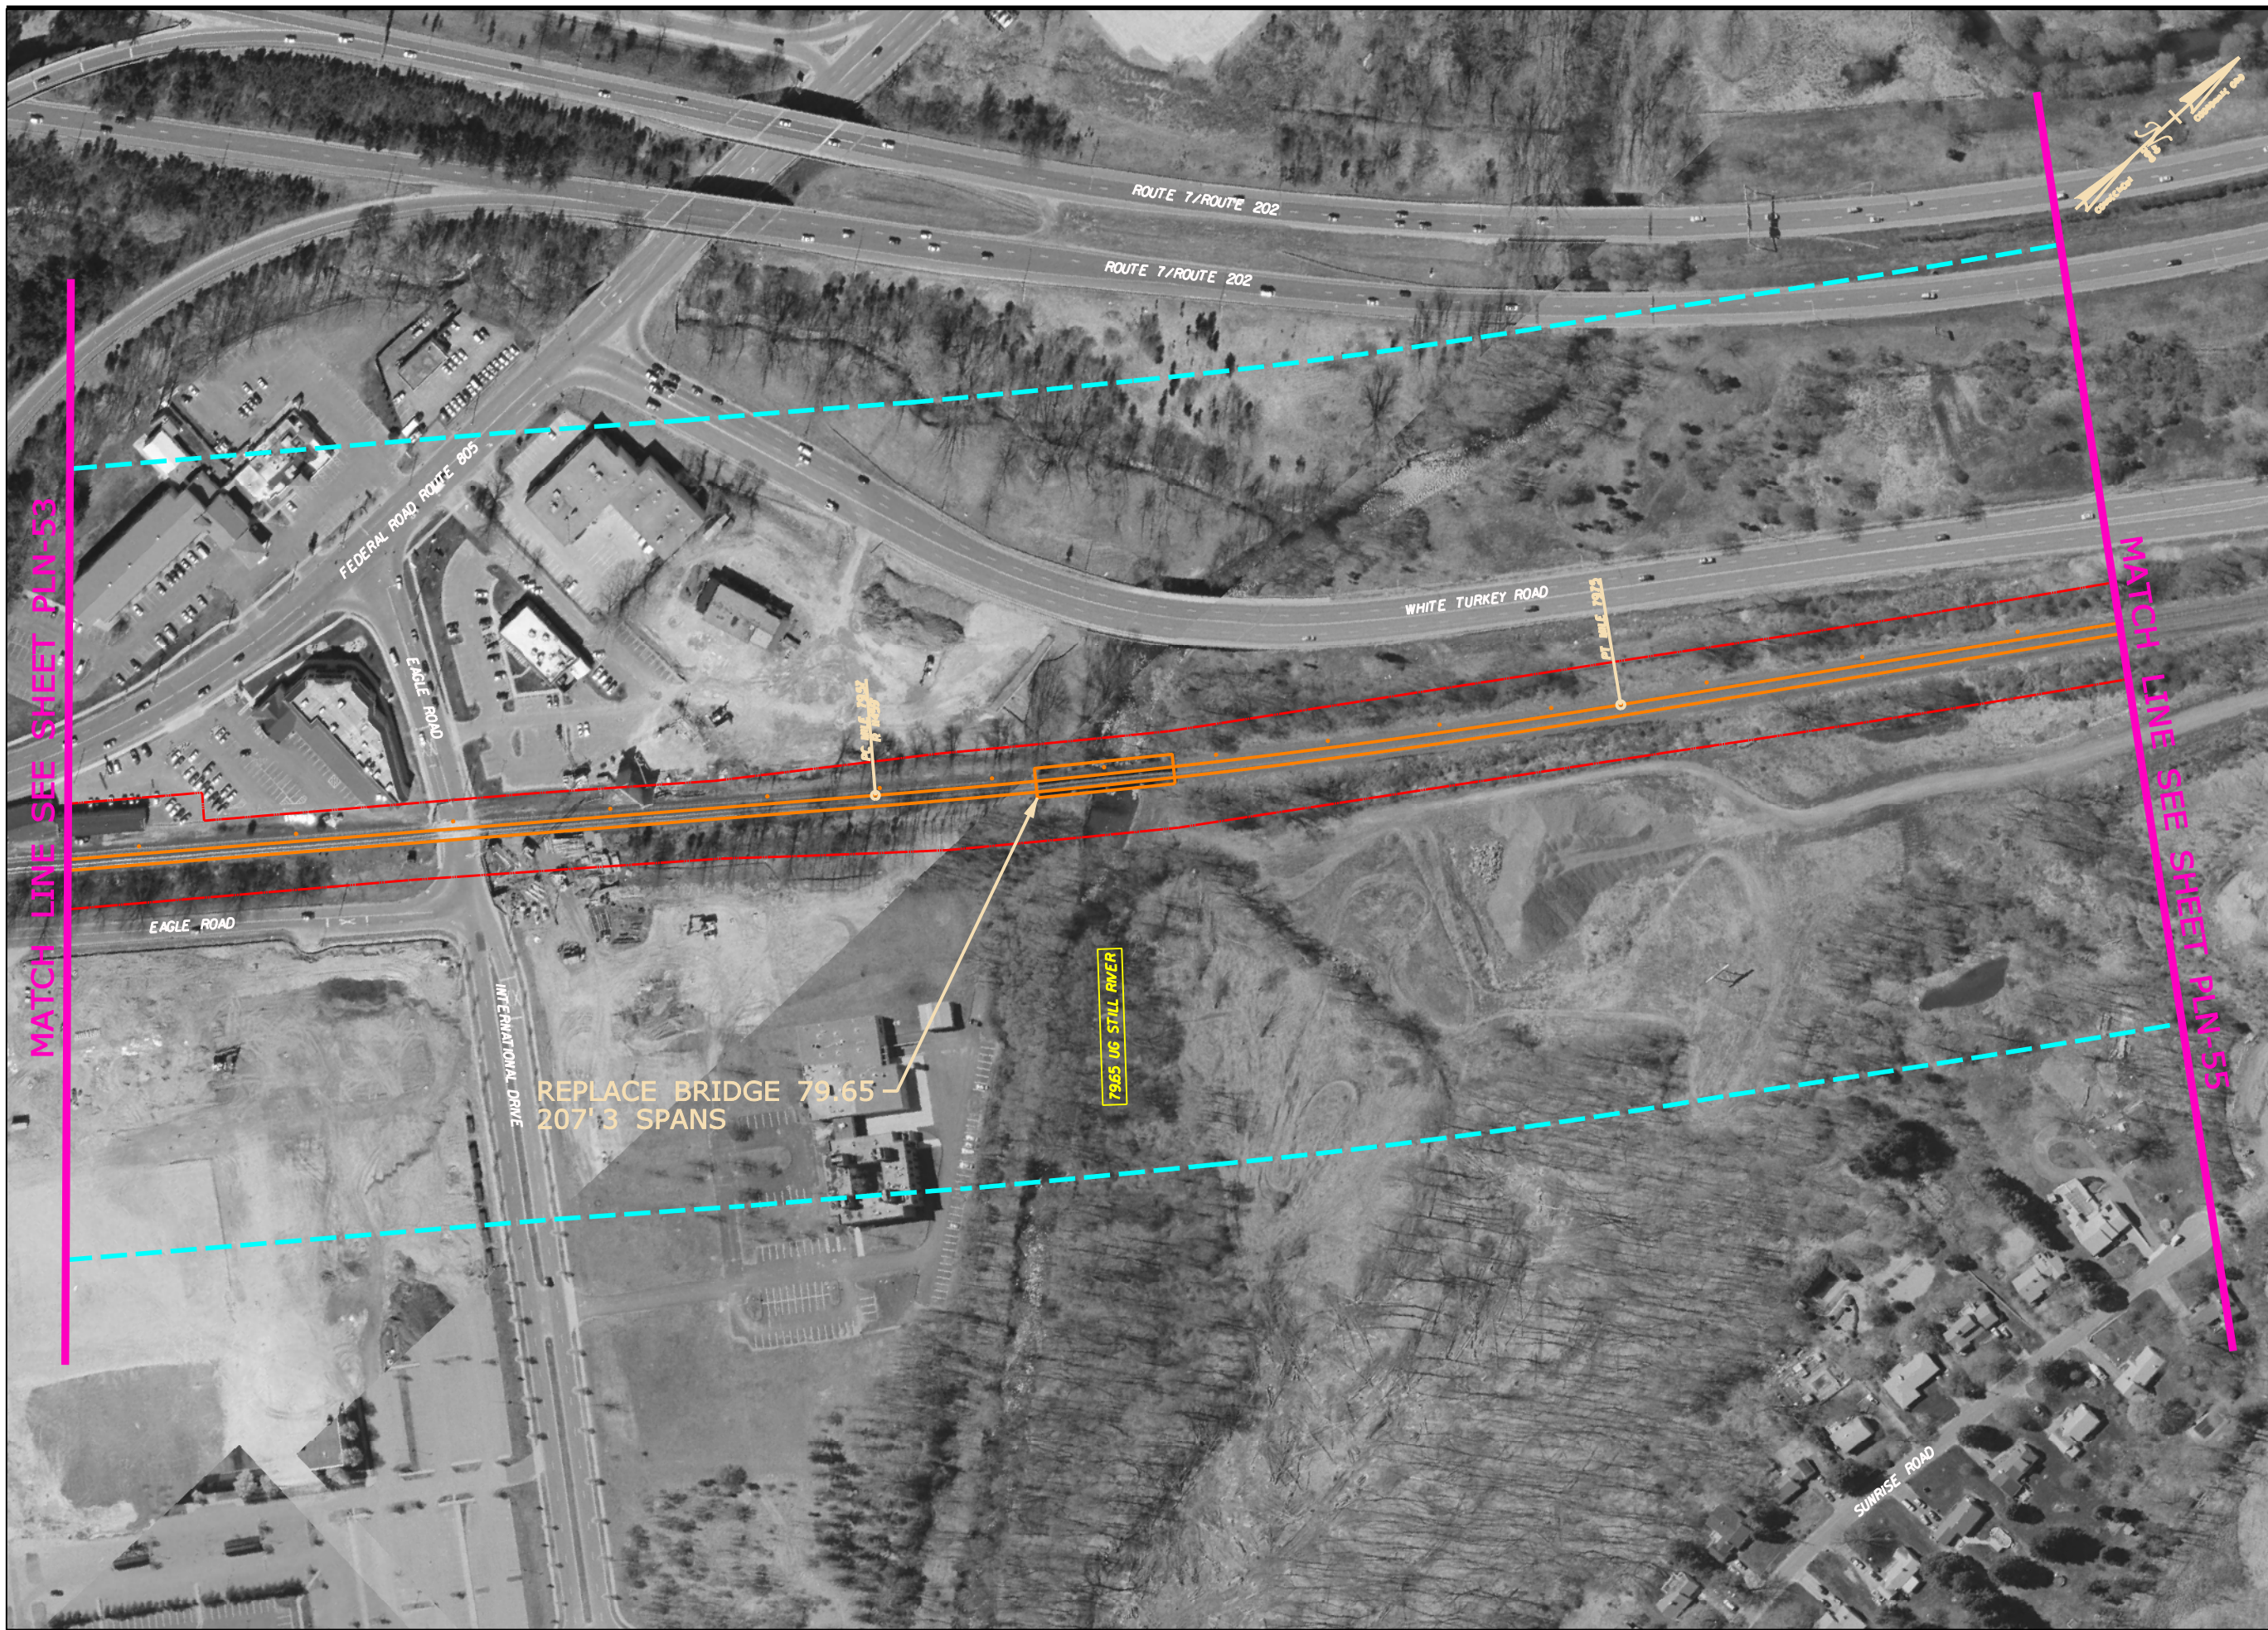

LEGEND

EXISTING

- CENTERLINE OF TRACK
- R.O.W.
- R.R. STRUCTURES, PLATFORMS
- RAIL STUDY CORRIDOR
- WATERCOURSE
- UTILITY
- R.R. STATION PARKING
- MILE POST MARKER
- CATENARY POLE

PROPOSED

- CENTERLINE OF TRACK
- TRACK TO BE REMOVED
- R.O.W.
- TAKING LINE
- R.R. STRUCTURES
- RETAINING WALL
- CUT LINE
- FILL LINE
- CATENARY POLE

DANBURY BRANCH
IMPROVEMENT PROGRAM
& ELECTRIFICATION
PROJECT NO. 302-008

SCALE IN FEET
0 100 200


CONCEPTUAL ENGINEERING
OCTOBER 2010

PLAN SHEET PLN-54



CONNECTICUT
DEPARTMENT OF TRANSPORTATION

URS

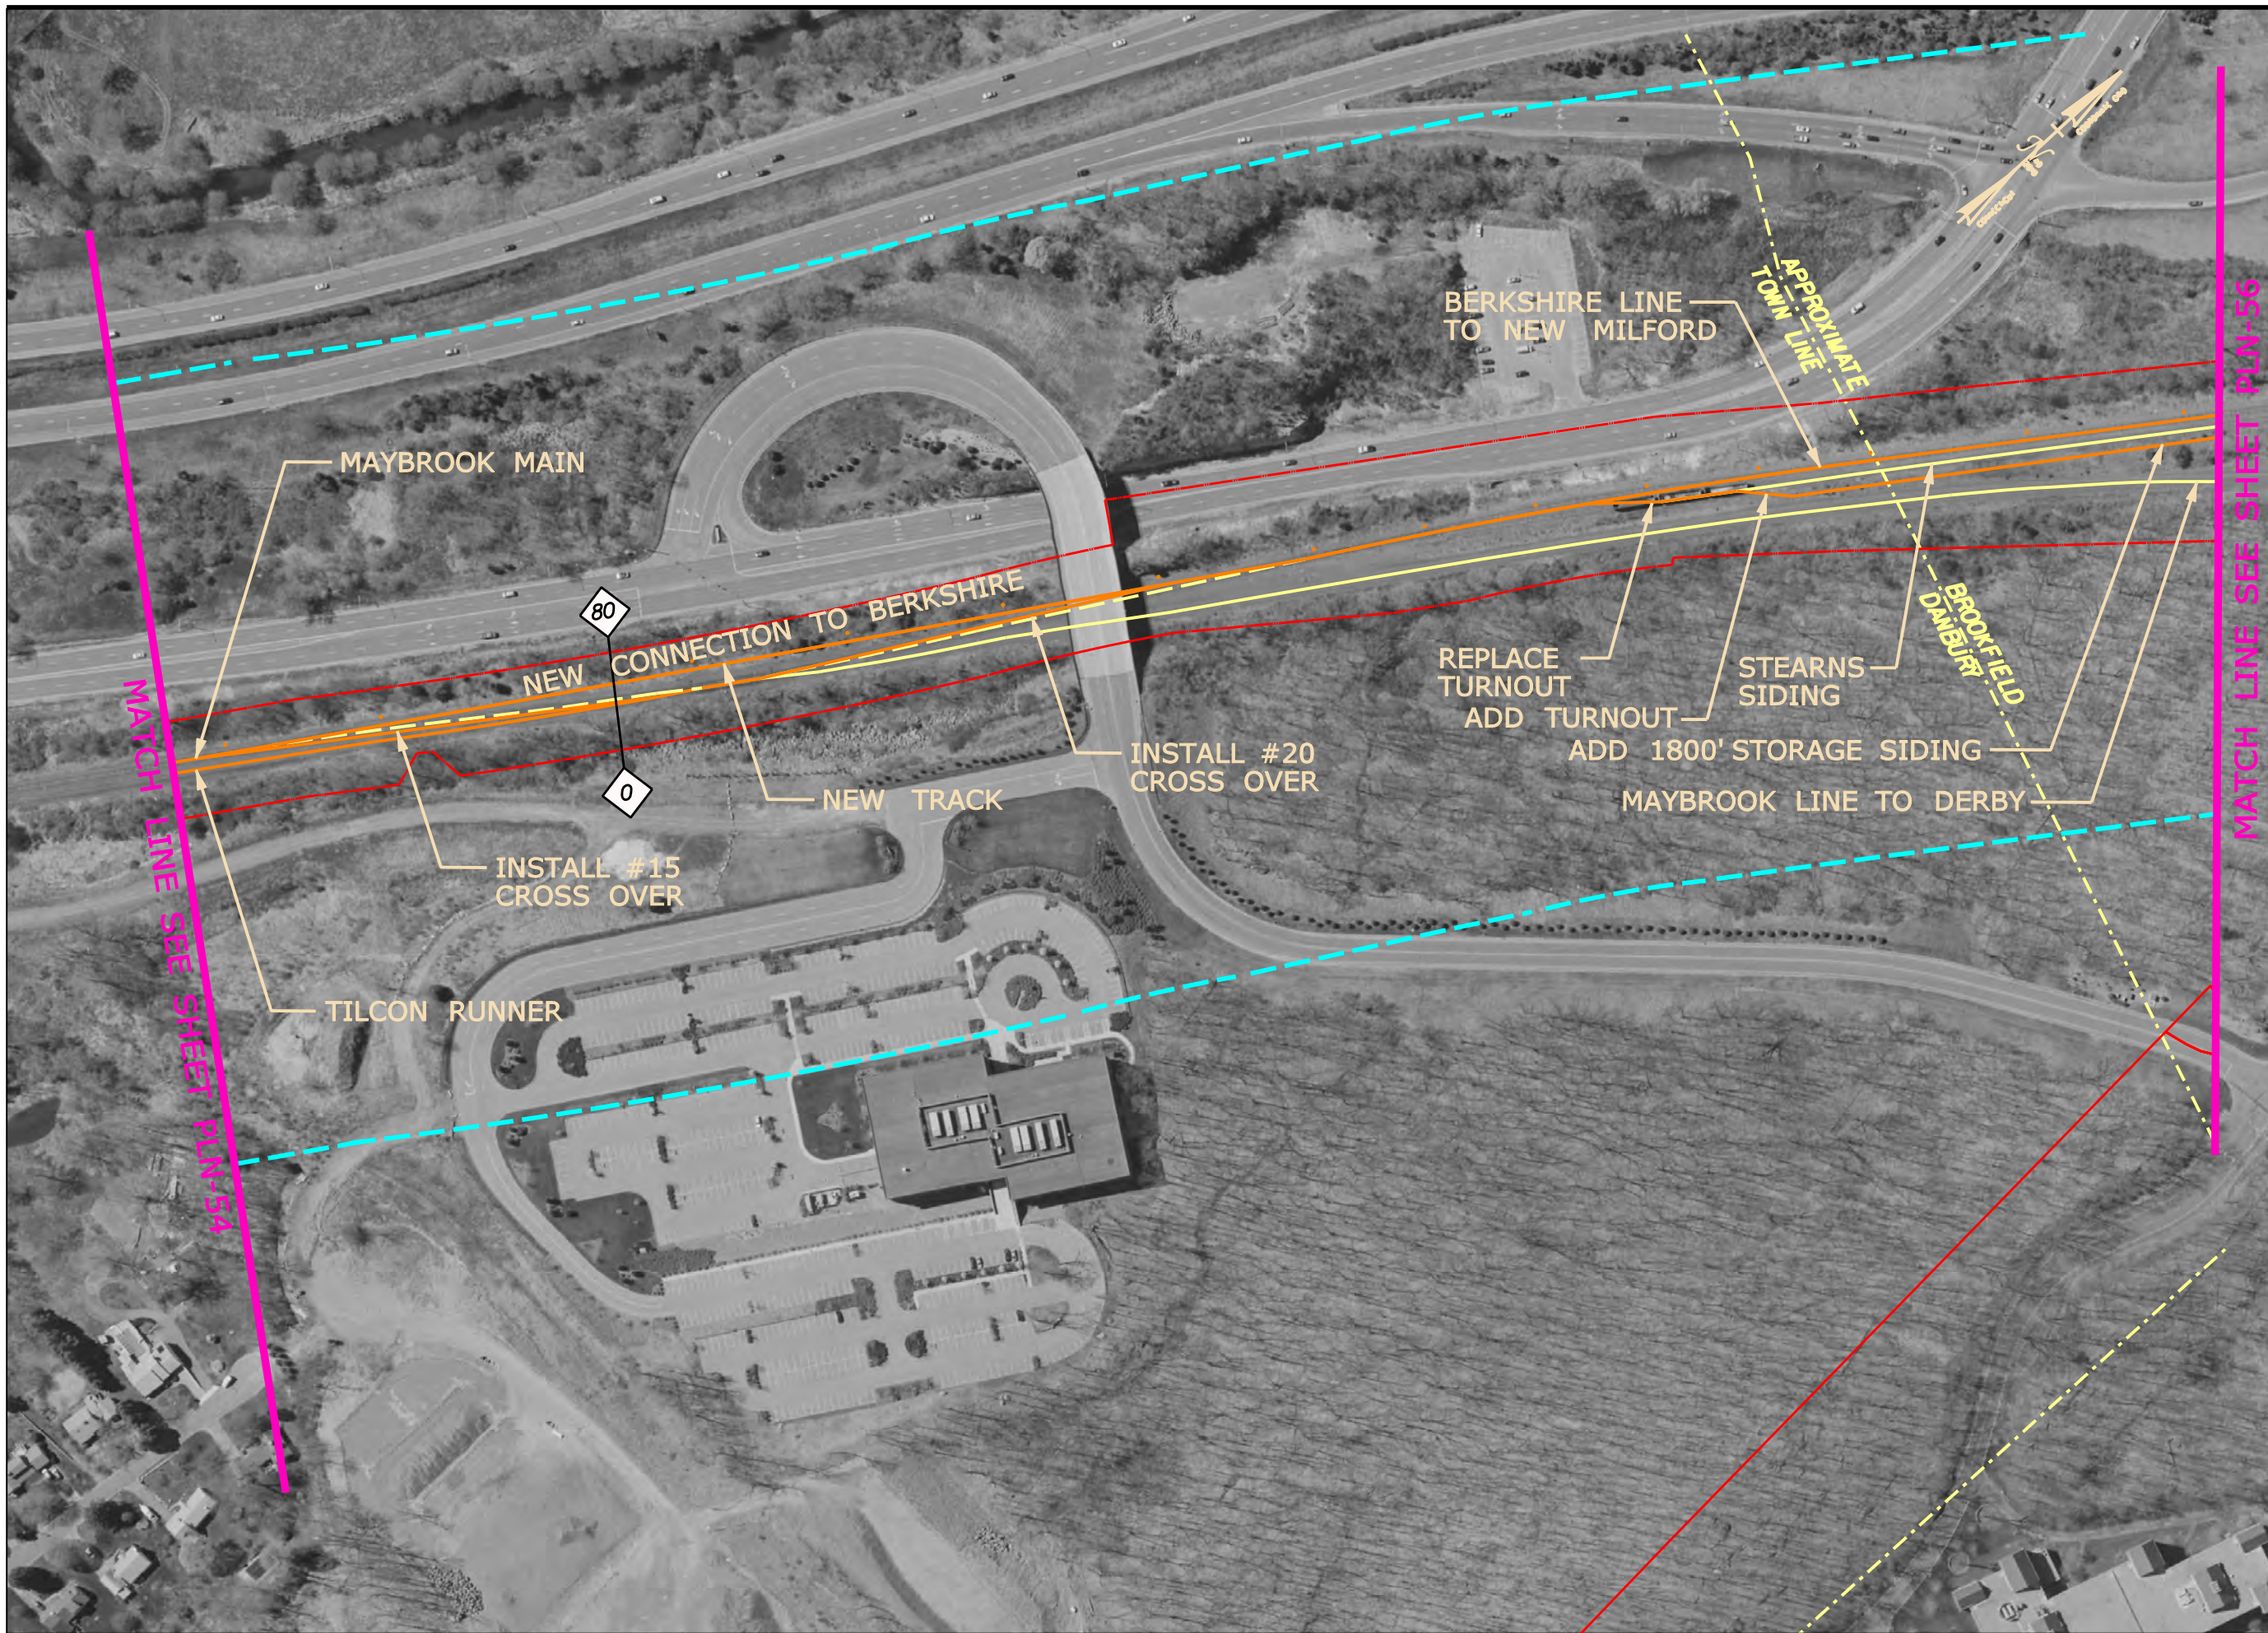

LEGEND	
EXISTING	
	CENTERLINE OF TRACK
	R.O.W.
	R.R. STRUCTURES, PLATFORMS
	RAIL STUDY CORRIDOR
	WATERCOURSE
	UTILITY
	R.R. STATION PARKING
	MILE POST MARKER
	CATENARY POLE
PROPOSED	
	CENTERLINE OF TRACK
	TRACK TO BE REMOVED
	R.O.W.
	TAKING LINE
	R.R. STRUCTURES
	RETAINING WALL
	CUT LINE
	FILL LINE
	CATENARY POLE

DANBURY BRANCH
IMPROVEMENT PROGRAM
& ELECTRIFICATION
PROJECT NO. 302-008

SCALE IN FEET
0 100 200


CONCEPTUAL ENGINEERING
OCTOBER 2010

PLAN SHEET PLN-55



CONNECTICUT
DEPARTMENT OF TRANSPORTATION

URS

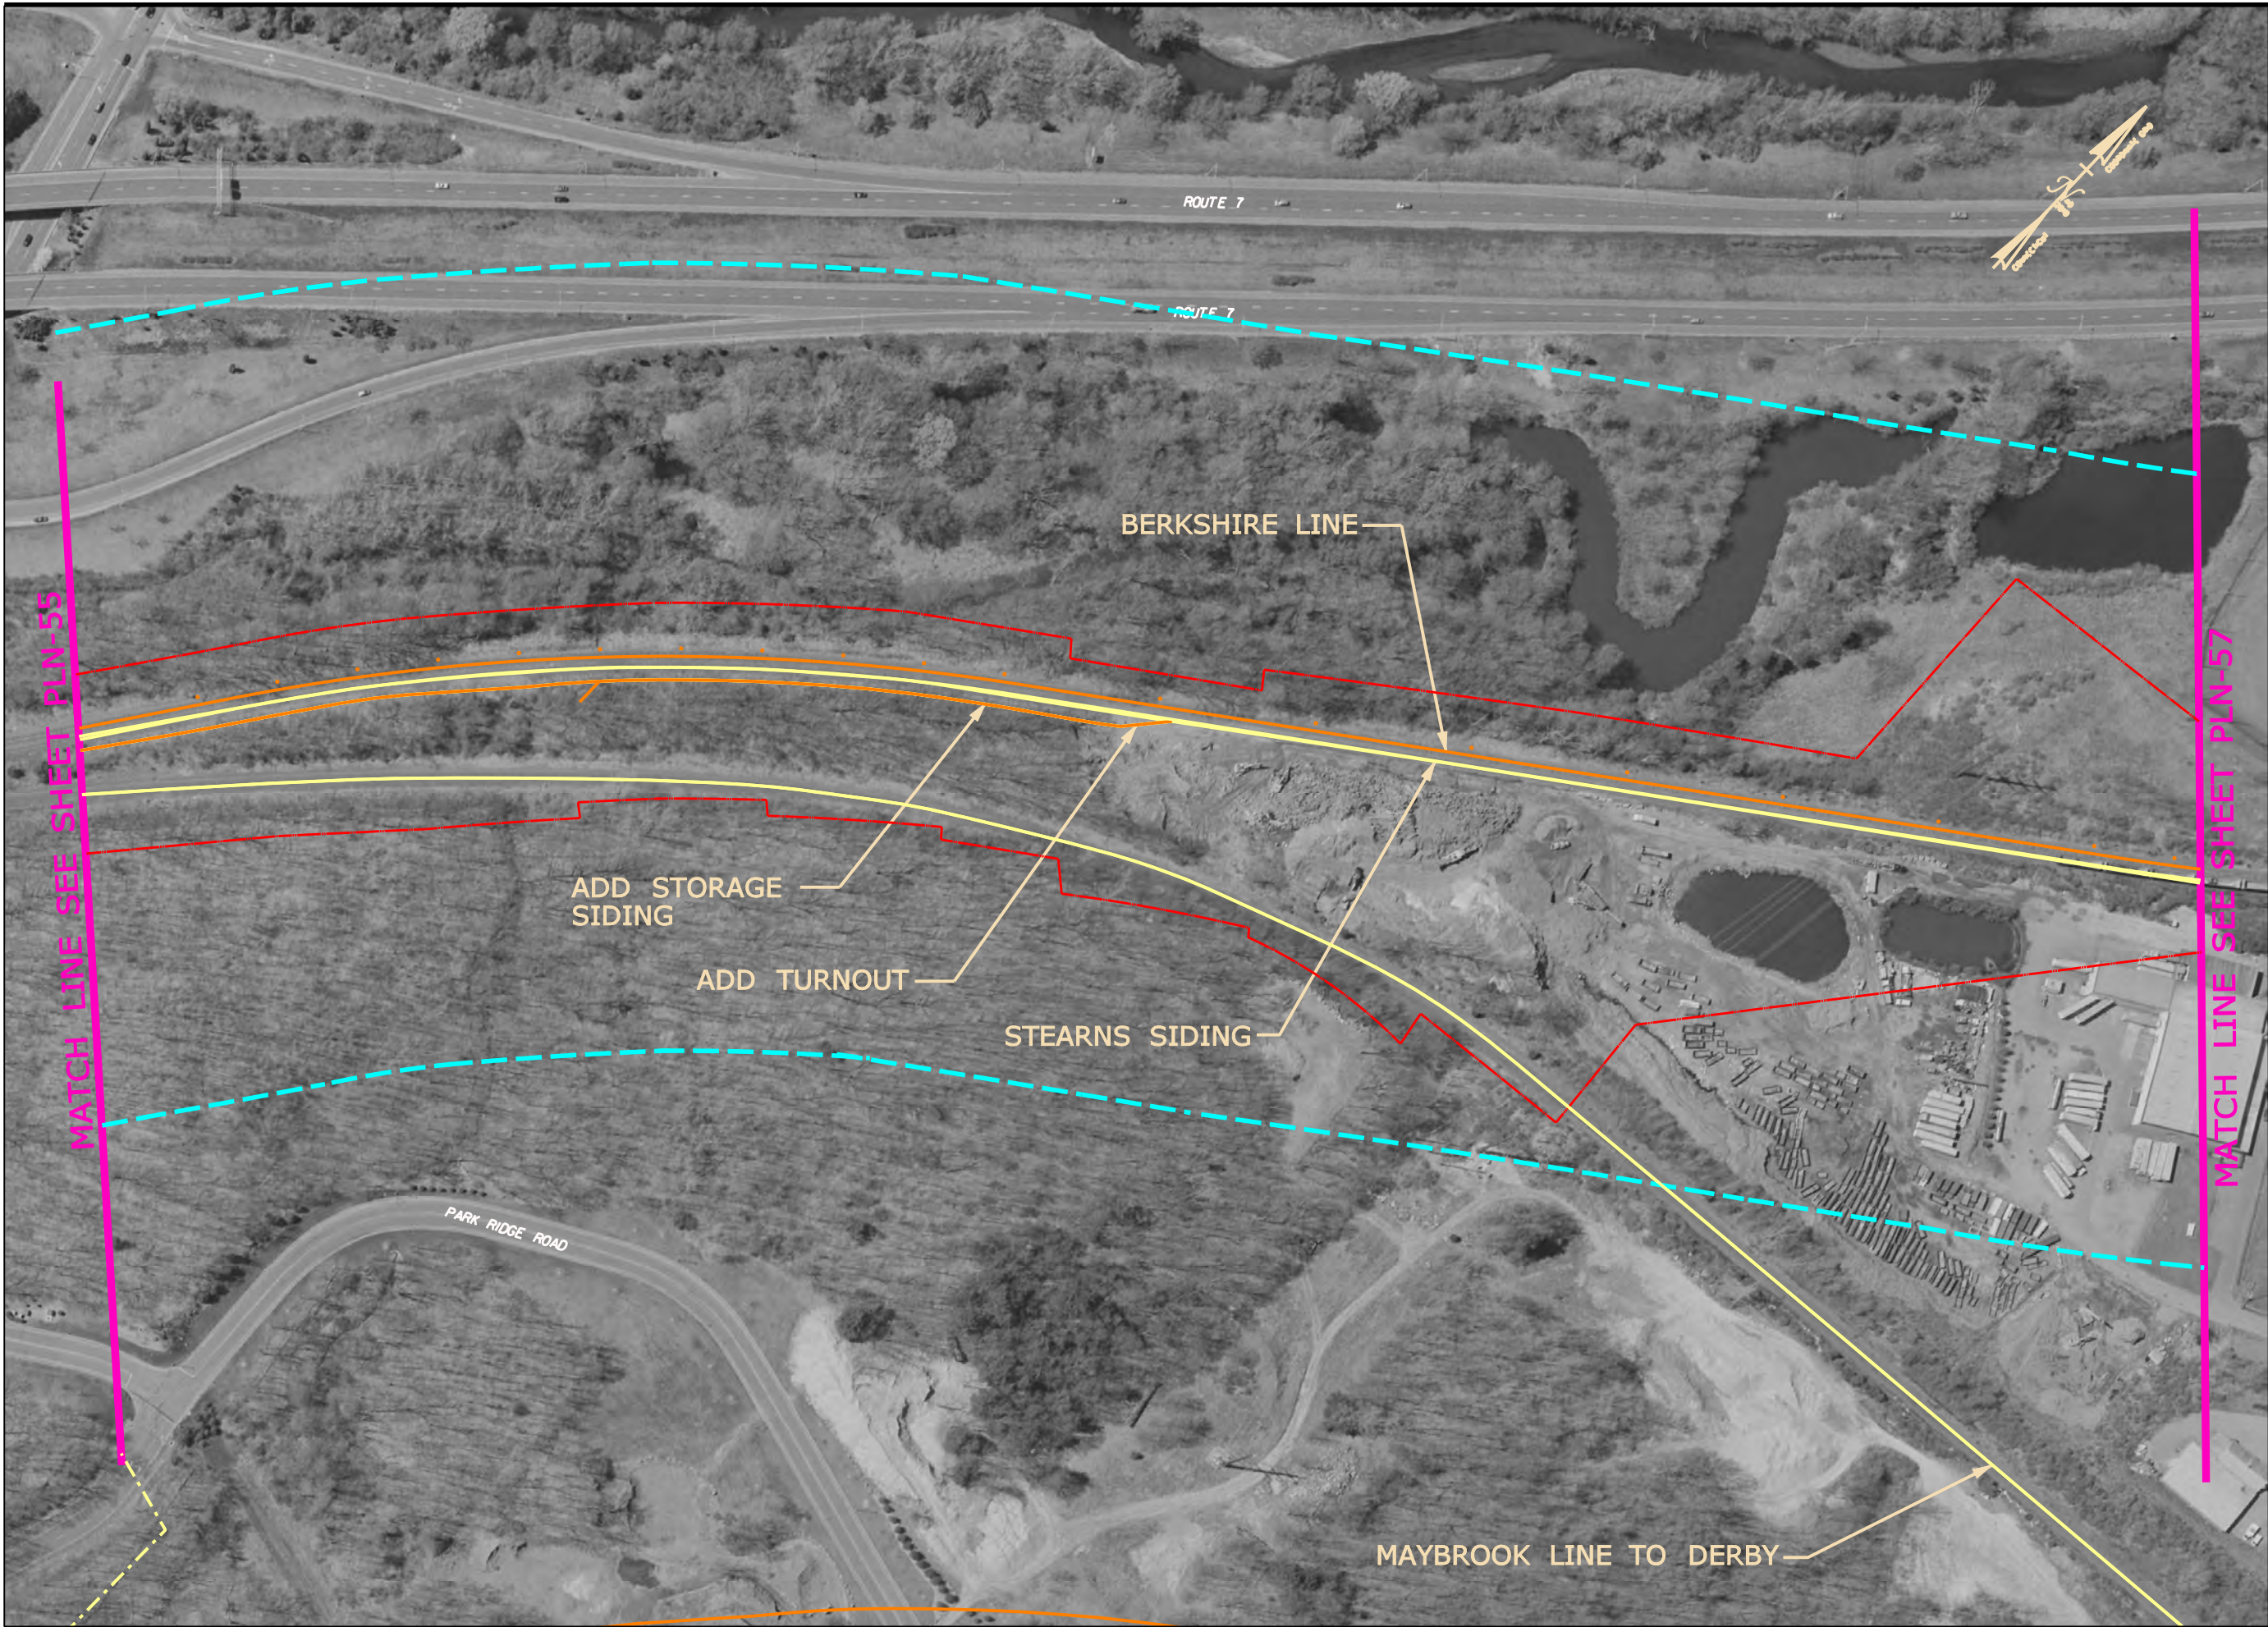

LEGEND

EXISTING

- CENTERLINE OF TRACK
- R.O.W.
- R.R. STRUCTURES, PLATFORMS
- RAIL STUDY CORRIDOR
- WATERCOURSE
- UTILITY
- R.R. STATION PARKING
- MILE POST MARKER
- CATENARY POLE

PROPOSED

- CENTERLINE OF TRACK
- TRACK TO BE REMOVED
- R.O.W.
- TAKING LINE
- R.R. STRUCTURES
- RETAINING WALL
- CUT LINE
- FILL LINE
- CATENARY POLE

**DANBURY BRANCH
IMPROVEMENT PROGRAM
& ELECTRIFICATION
PROJECT NO. 302-008**

SCALE IN FEET
0 100 200

**CONCEPTUAL ENGINEERING
OCTOBER 2010**

PLAN SHEET PLN-56





LEGEND	
EXISTING	
	CENTERLINE OF TRACK
	R.O.W.
	R.R. STRUCTURES, PLATFORMS
	RAIL STUDY CORRIDOR
	WATERCOURSE
	UTILITY
	R.R. STATION PARKING
	MILE POST MARKER
	CATENARY POLE
PROPOSED	
	CENTERLINE OF TRACK
	TRACK TO BE REMOVED
	R.O.W.
	TAKING LINE
	R.R. STRUCTURES
	RETAINING WALL
	CUT LINE
	FILL LINE
	CATENARY POLE

DANBURY BRANCH
IMPROVEMENT PROGRAM
& ELECTRIFICATION
PROJECT NO. 302-008

SCALE IN FEET
0 100 200

CONCEPTUAL ENGINEERING
OCTOBER 2010

PLAN SHEET PLN-57





LEGEND

EXISTING

- CENTERLINE OF TRACK
- R.O.W.
- R.R. STRUCTURES, PLATFORMS
- RAIL STUDY CORRIDOR
- WATERCOURSE
- UTILITY
- R.R. STATION PARKING
- MILE POST MARKER
- CATENARY POLE

PROPOSED

- CENTERLINE OF TRACK
- TRACK TO BE REMOVED
- R.O.W.
- TAKING LINE
- R.R. STRUCTURES
- RETAINING WALL
- CUT LINE
- FILL LINE
- CATENARY POLE

**DANBURY BRANCH
IMPROVEMENT PROGRAM
& ELECTRIFICATION
PROJECT NO. 302-008**

SCALE IN FEET
0 100 200

**CONCEPTUAL ENGINEERING
OCTOBER 2010**

PLAN SHEET PLN-59





LEGEND

EXISTING

- CENTERLINE OF TRACK
- R.O.W.
- R.R. STRUCTURES, PLATFORMS
- RAIL STUDY CORRIDOR
- WATERCOURSE
- UTILITY
- R.R. STATION PARKING
- MILE POST MARKER
- CATERINARY POLE

PROPOSED

- CENTERLINE OF TRACK
- TRACK TO BE REMOVED
- R.O.W.
- TAKING LINE
- R.R. STRUCTURES
- RETAINING WALL
- CUT LINE
- FILL LINE
- CATERINARY POLE

DANBURY BRANCH
IMPROVEMENT PROGRAM
& ELECTRIFICATION
PROJECT NO. 302-008

SCALE IN FEET
0 100 200


CONCEPTUAL ENGINEERING
OCTOBER 2010

PLAN SHEET PLN-60



CONNECTICUT
DEPARTMENT OF TRANSPORTATION

URS

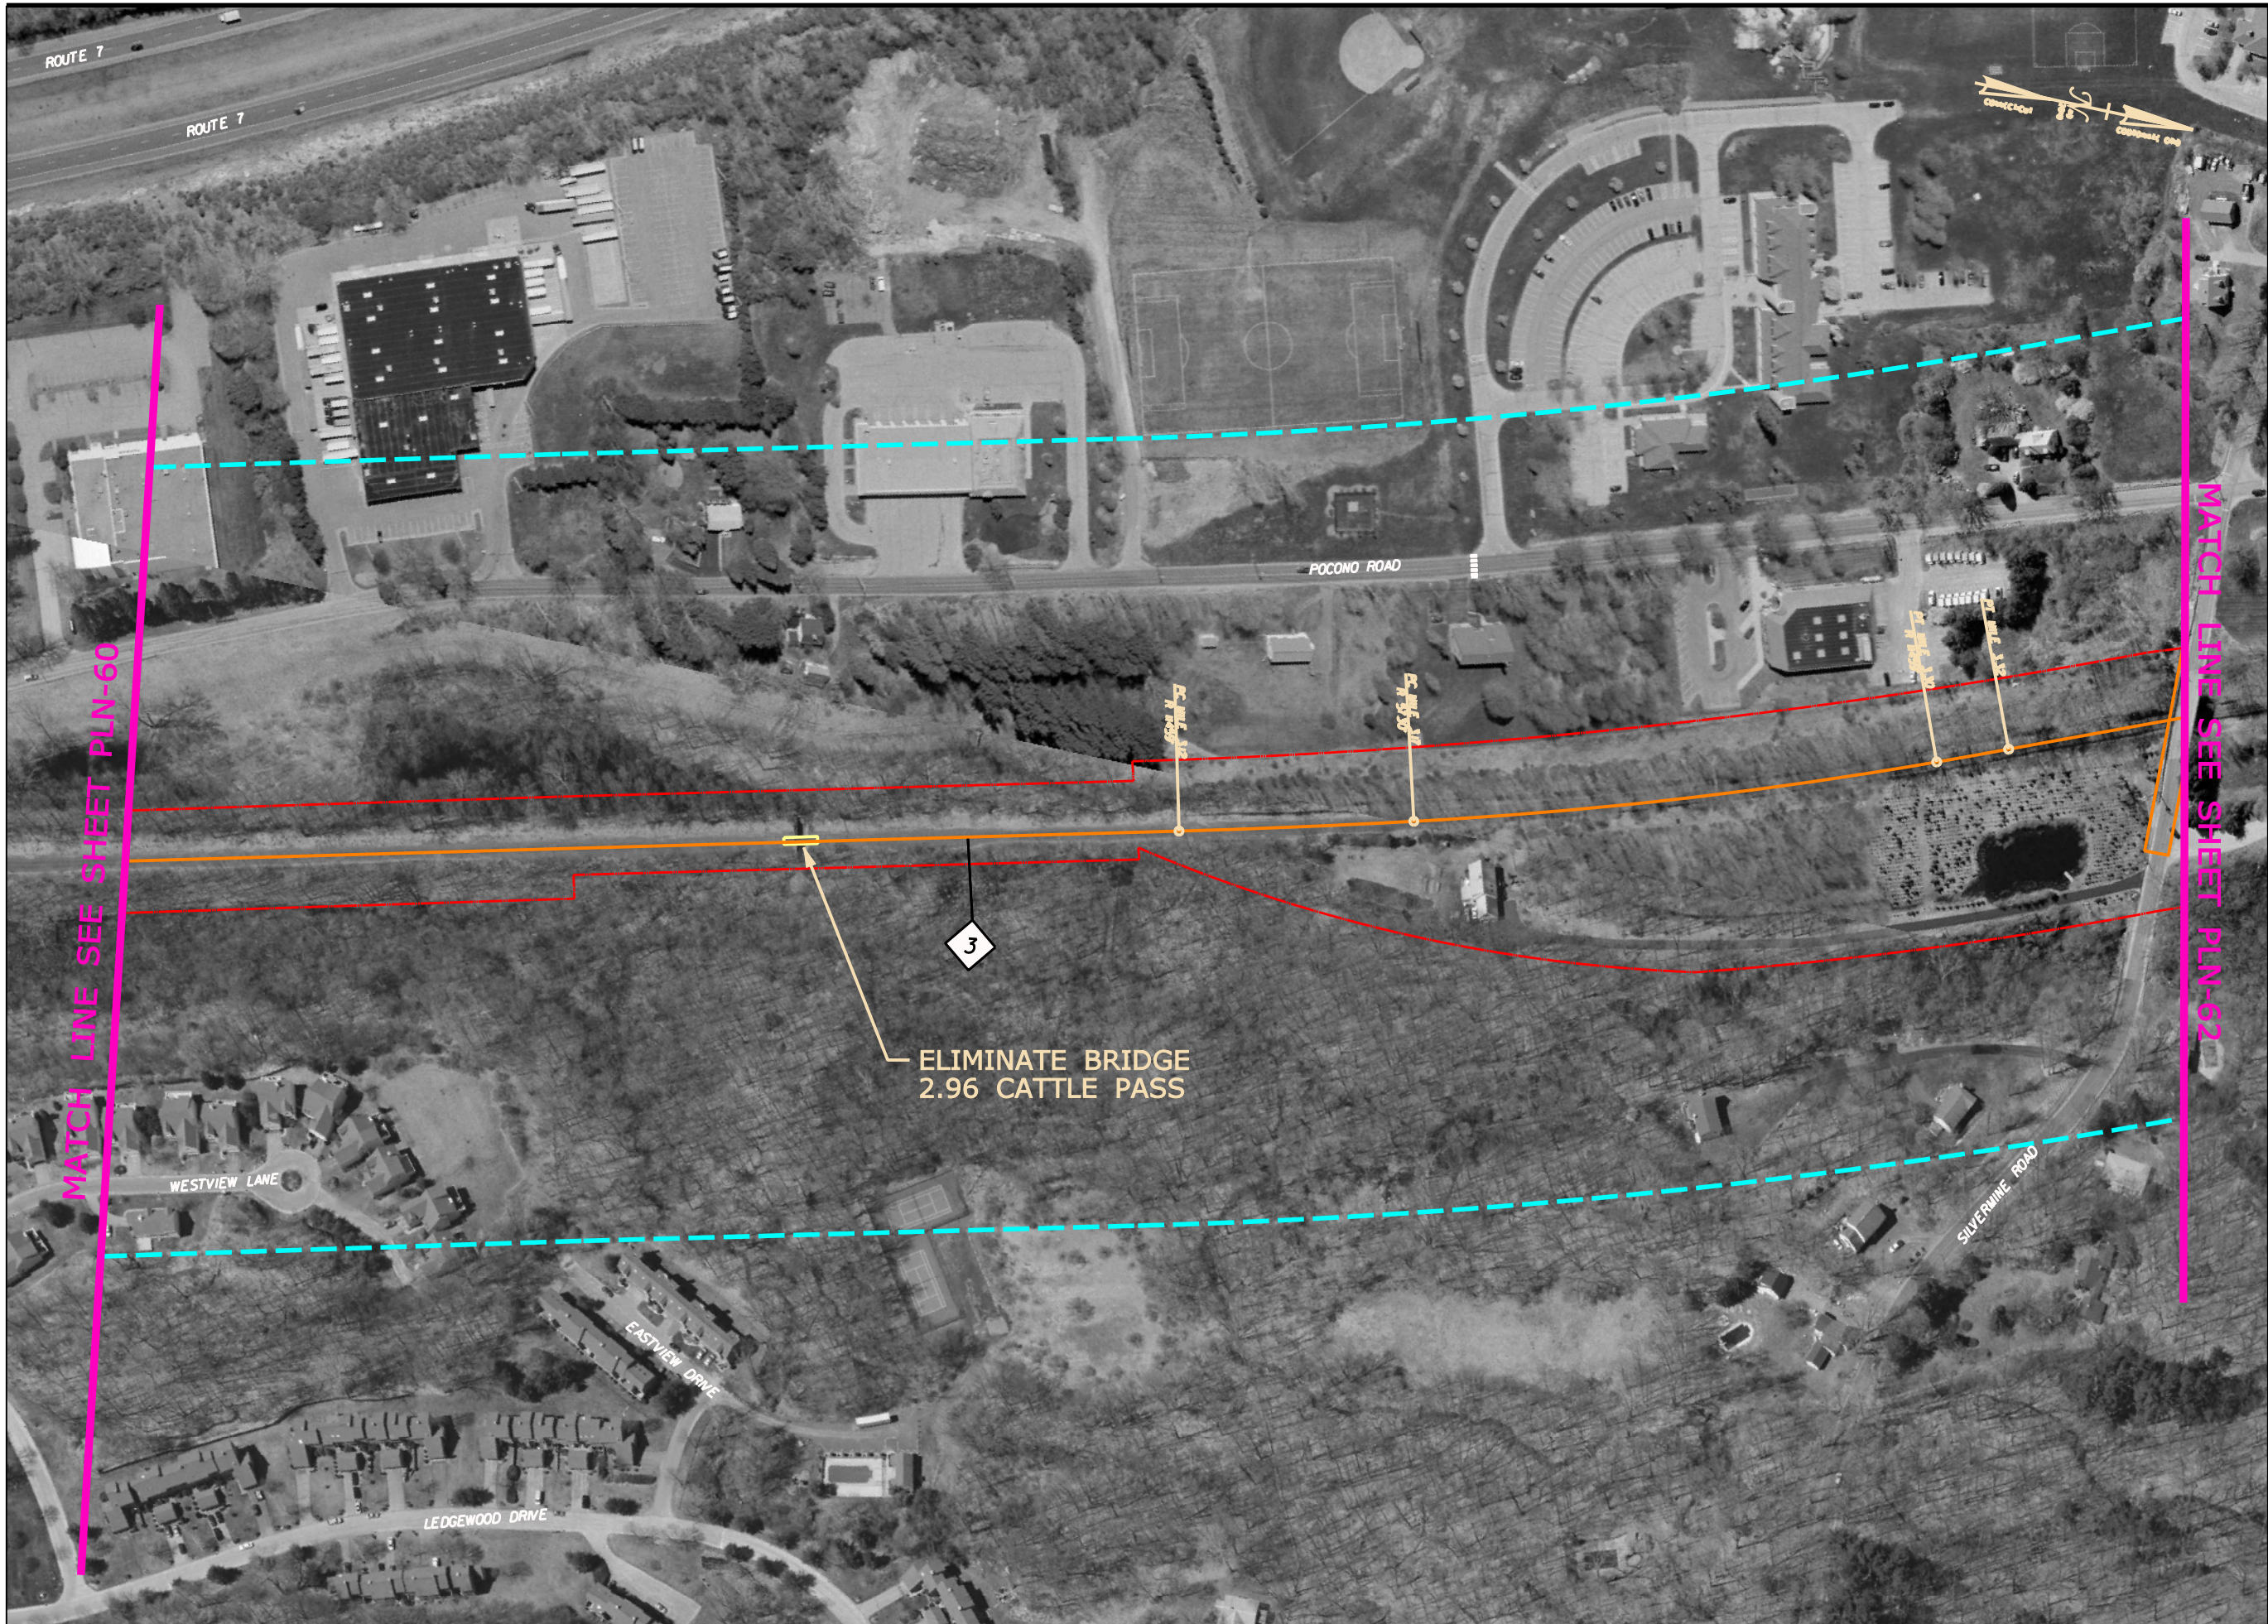

LEGEND

EXISTING

- CENTERLINE OF TRACK
- R.O.W.
- R.R. STRUCTURES, PLATFORMS
- RAIL STUDY CORRIDOR
- WATERCOURSE
- UTILITY
- R.R. STATION PARKING
- MILE POST MARKER
- CATENARY POLE

PROPOSED

- CENTERLINE OF TRACK
- TRACK TO BE REMOVED
- R.O.W.
- TAKING LINE
- R.R. STRUCTURES
- RETAINING WALL
- CUT LINE
- FILL LINE
- CATENARY POLE

DANBURY BRANCH
IMPROVEMENT PROGRAM
& ELECTRIFICATION
PROJECT NO. 302-008

SCALE IN FEET
0 100 200


CONCEPTUAL ENGINEERING
OCTOBER 2010

PLAN SHEET PLN-61



CONNECTICUT
DEPARTMENT OF TRANSPORTATION

URS

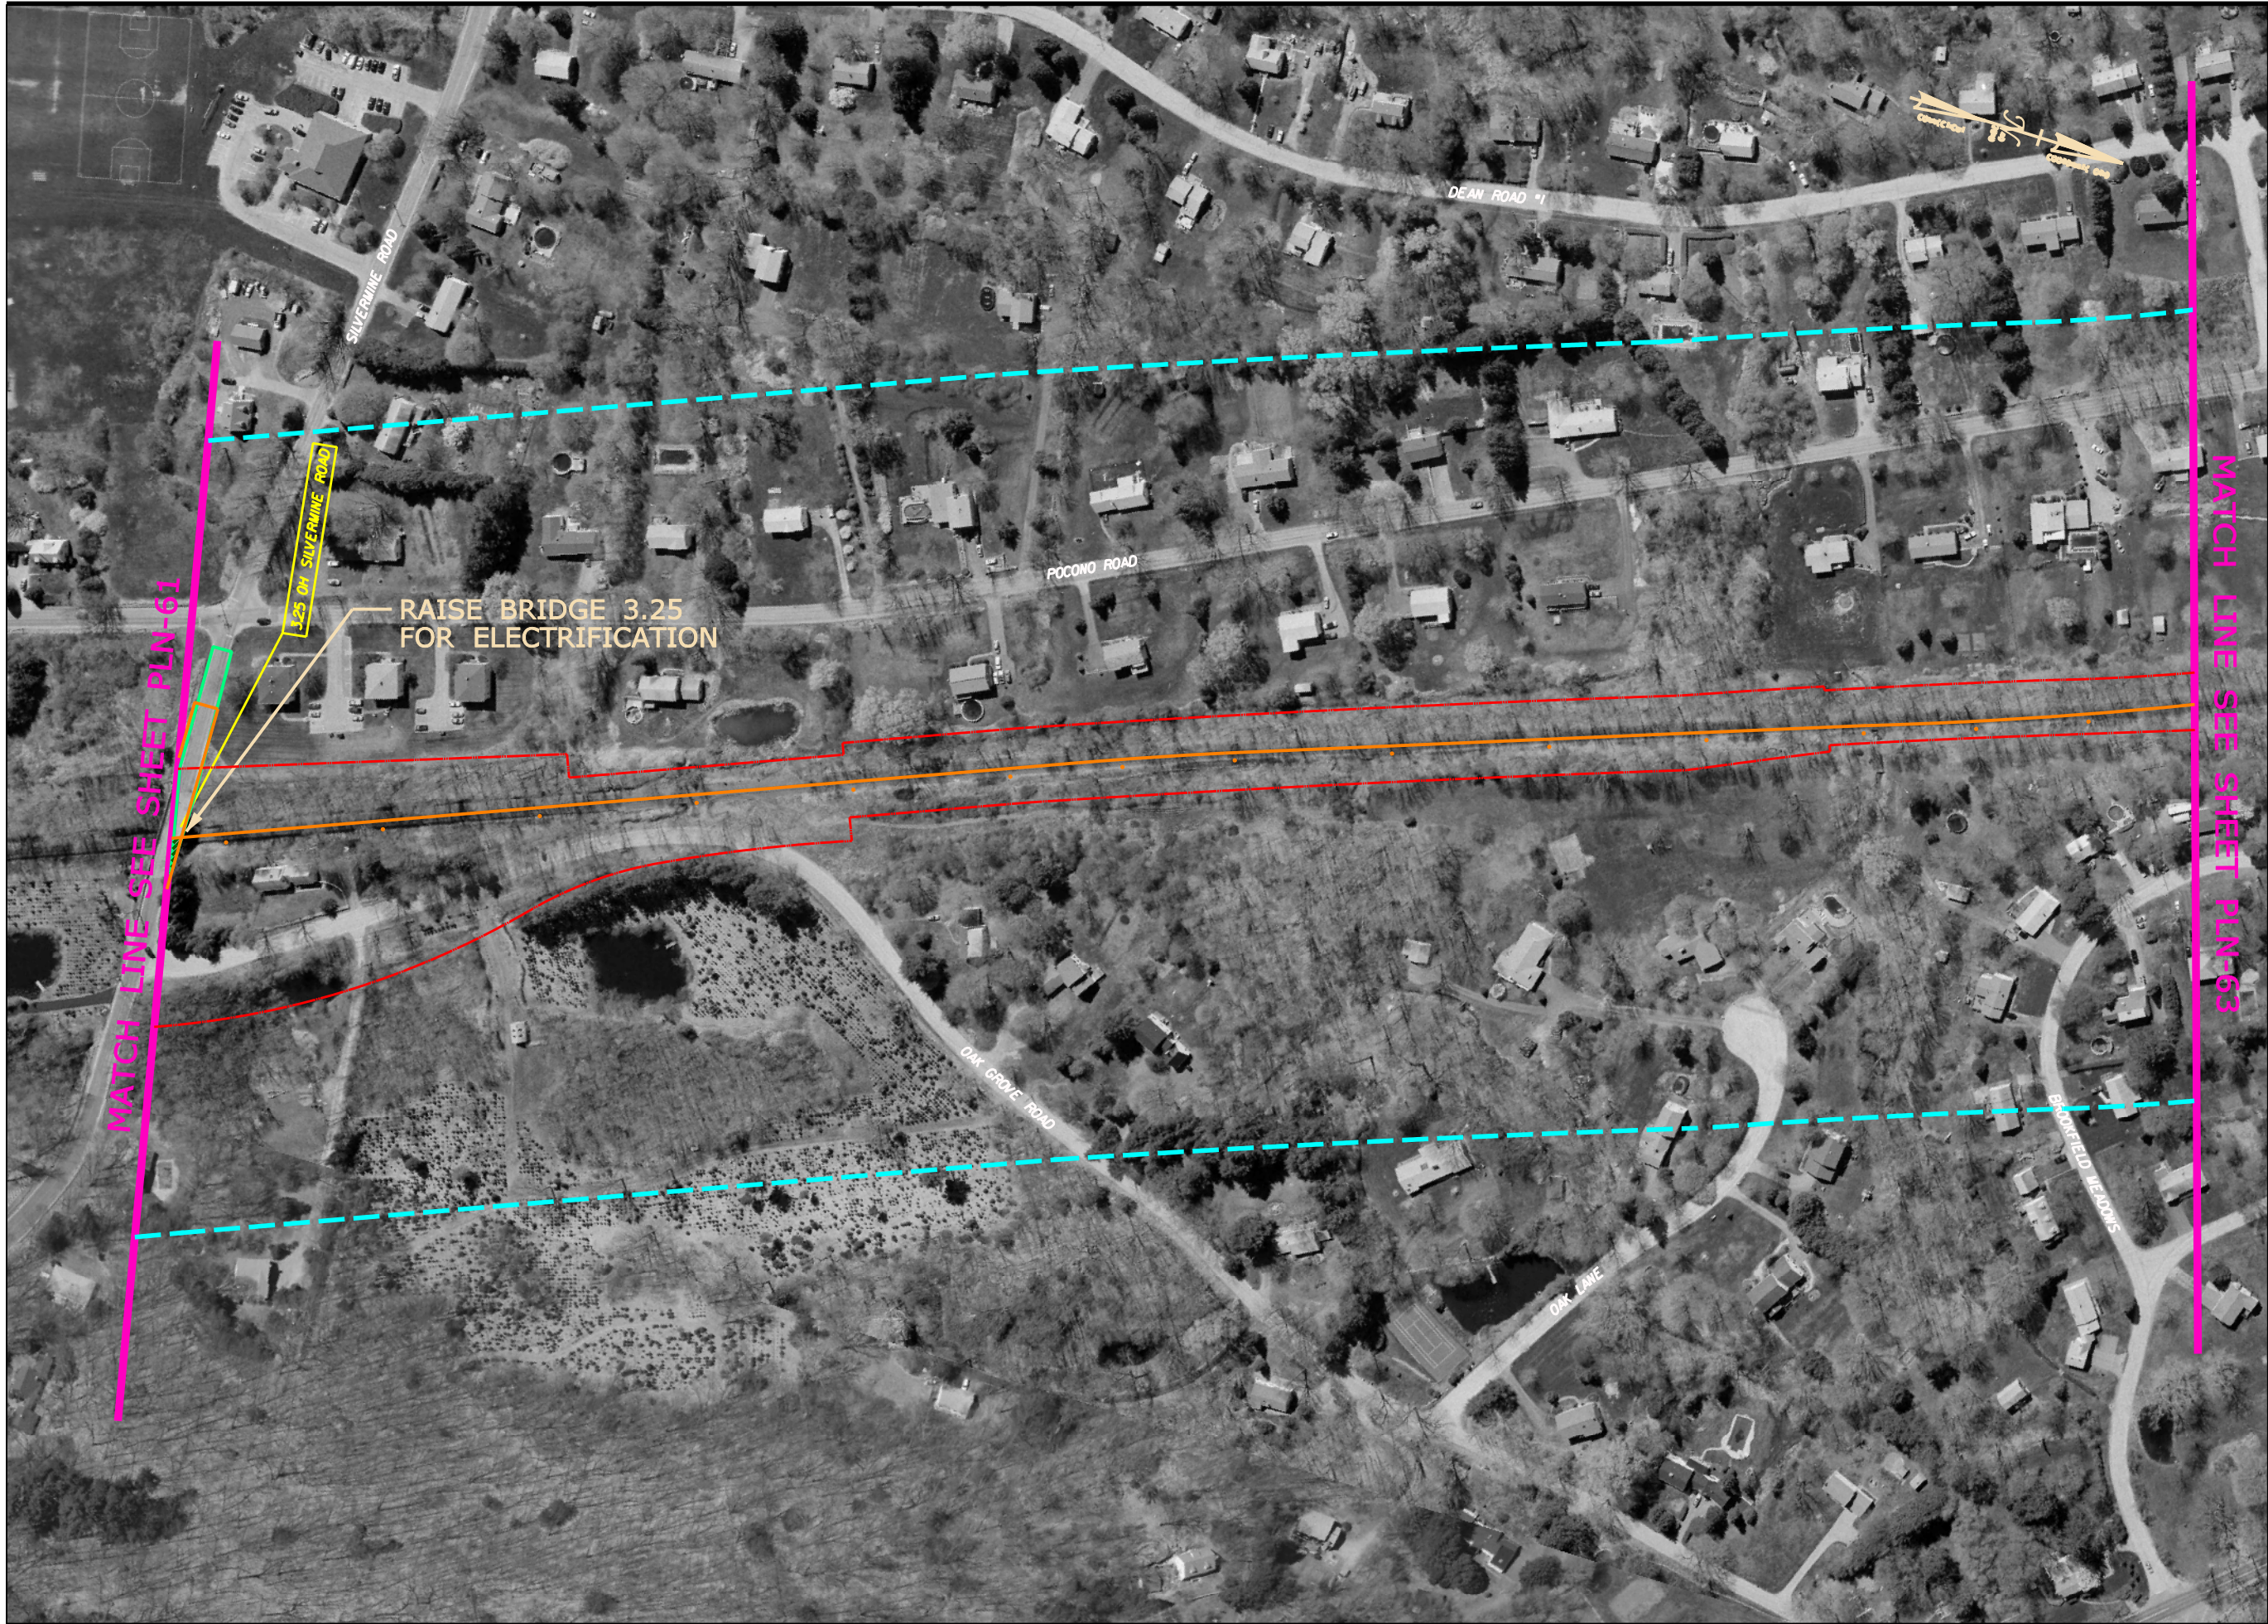

LEGEND

EXISTING

- CENTERLINE OF TRACK
- R.O.W.
- R.R. STRUCTURES, PLATFORMS
- RAIL STUDY CORRIDOR
- WATERCOURSE
- UTILITY
- R.R. STATION PARKING
- MILE POST MARKER
- CATENARY POLE

PROPOSED

- CENTERLINE OF TRACK
- TRACK TO BE REMOVED
- R.O.W.
- TAKING LINE
- R.R. STRUCTURES
- RETAINING WALL
- CUT LINE
- FILL LINE
- CATENARY POLE

DANBURY BRANCH
IMPROVEMENT PROGRAM
& ELECTRIFICATION
PROJECT NO. 302-008

SCALE IN FEET
0 100 200

CONCEPTUAL ENGINEERING
OCTOBER 2010

PLAN SHEET PLN-62



CONNECTICUT
DEPARTMENT OF TRANSPORTATION



LEGEND

EXISTING

- CENTERLINE OF TRACK
- R.O.W.
- R.R. STRUCTURES, PLATFORMS
- RAIL STUDY CORRIDOR
- WATERCOURSE
- UTILITY
- R.R. STATION PARKING
- MILE POST MARKER
- CATENARY POLE

PROPOSED

- CENTERLINE OF TRACK
- TRACK TO BE REMOVED
- R.O.W.
- TAKING LINE
- R.R. STRUCTURES
- RETAINING WALL
- CUT LINE
- FILL LINE
- CATENARY POLE


DANBURY BRANCH
IMPROVEMENT PROGRAM
& ELECTRIFICATION
PROJECT NO. 302-008

SCALE IN FEET
0 100 200

CONCEPTUAL ENGINEERING
OCTOBER 2010

PLAN SHEET PLN-64



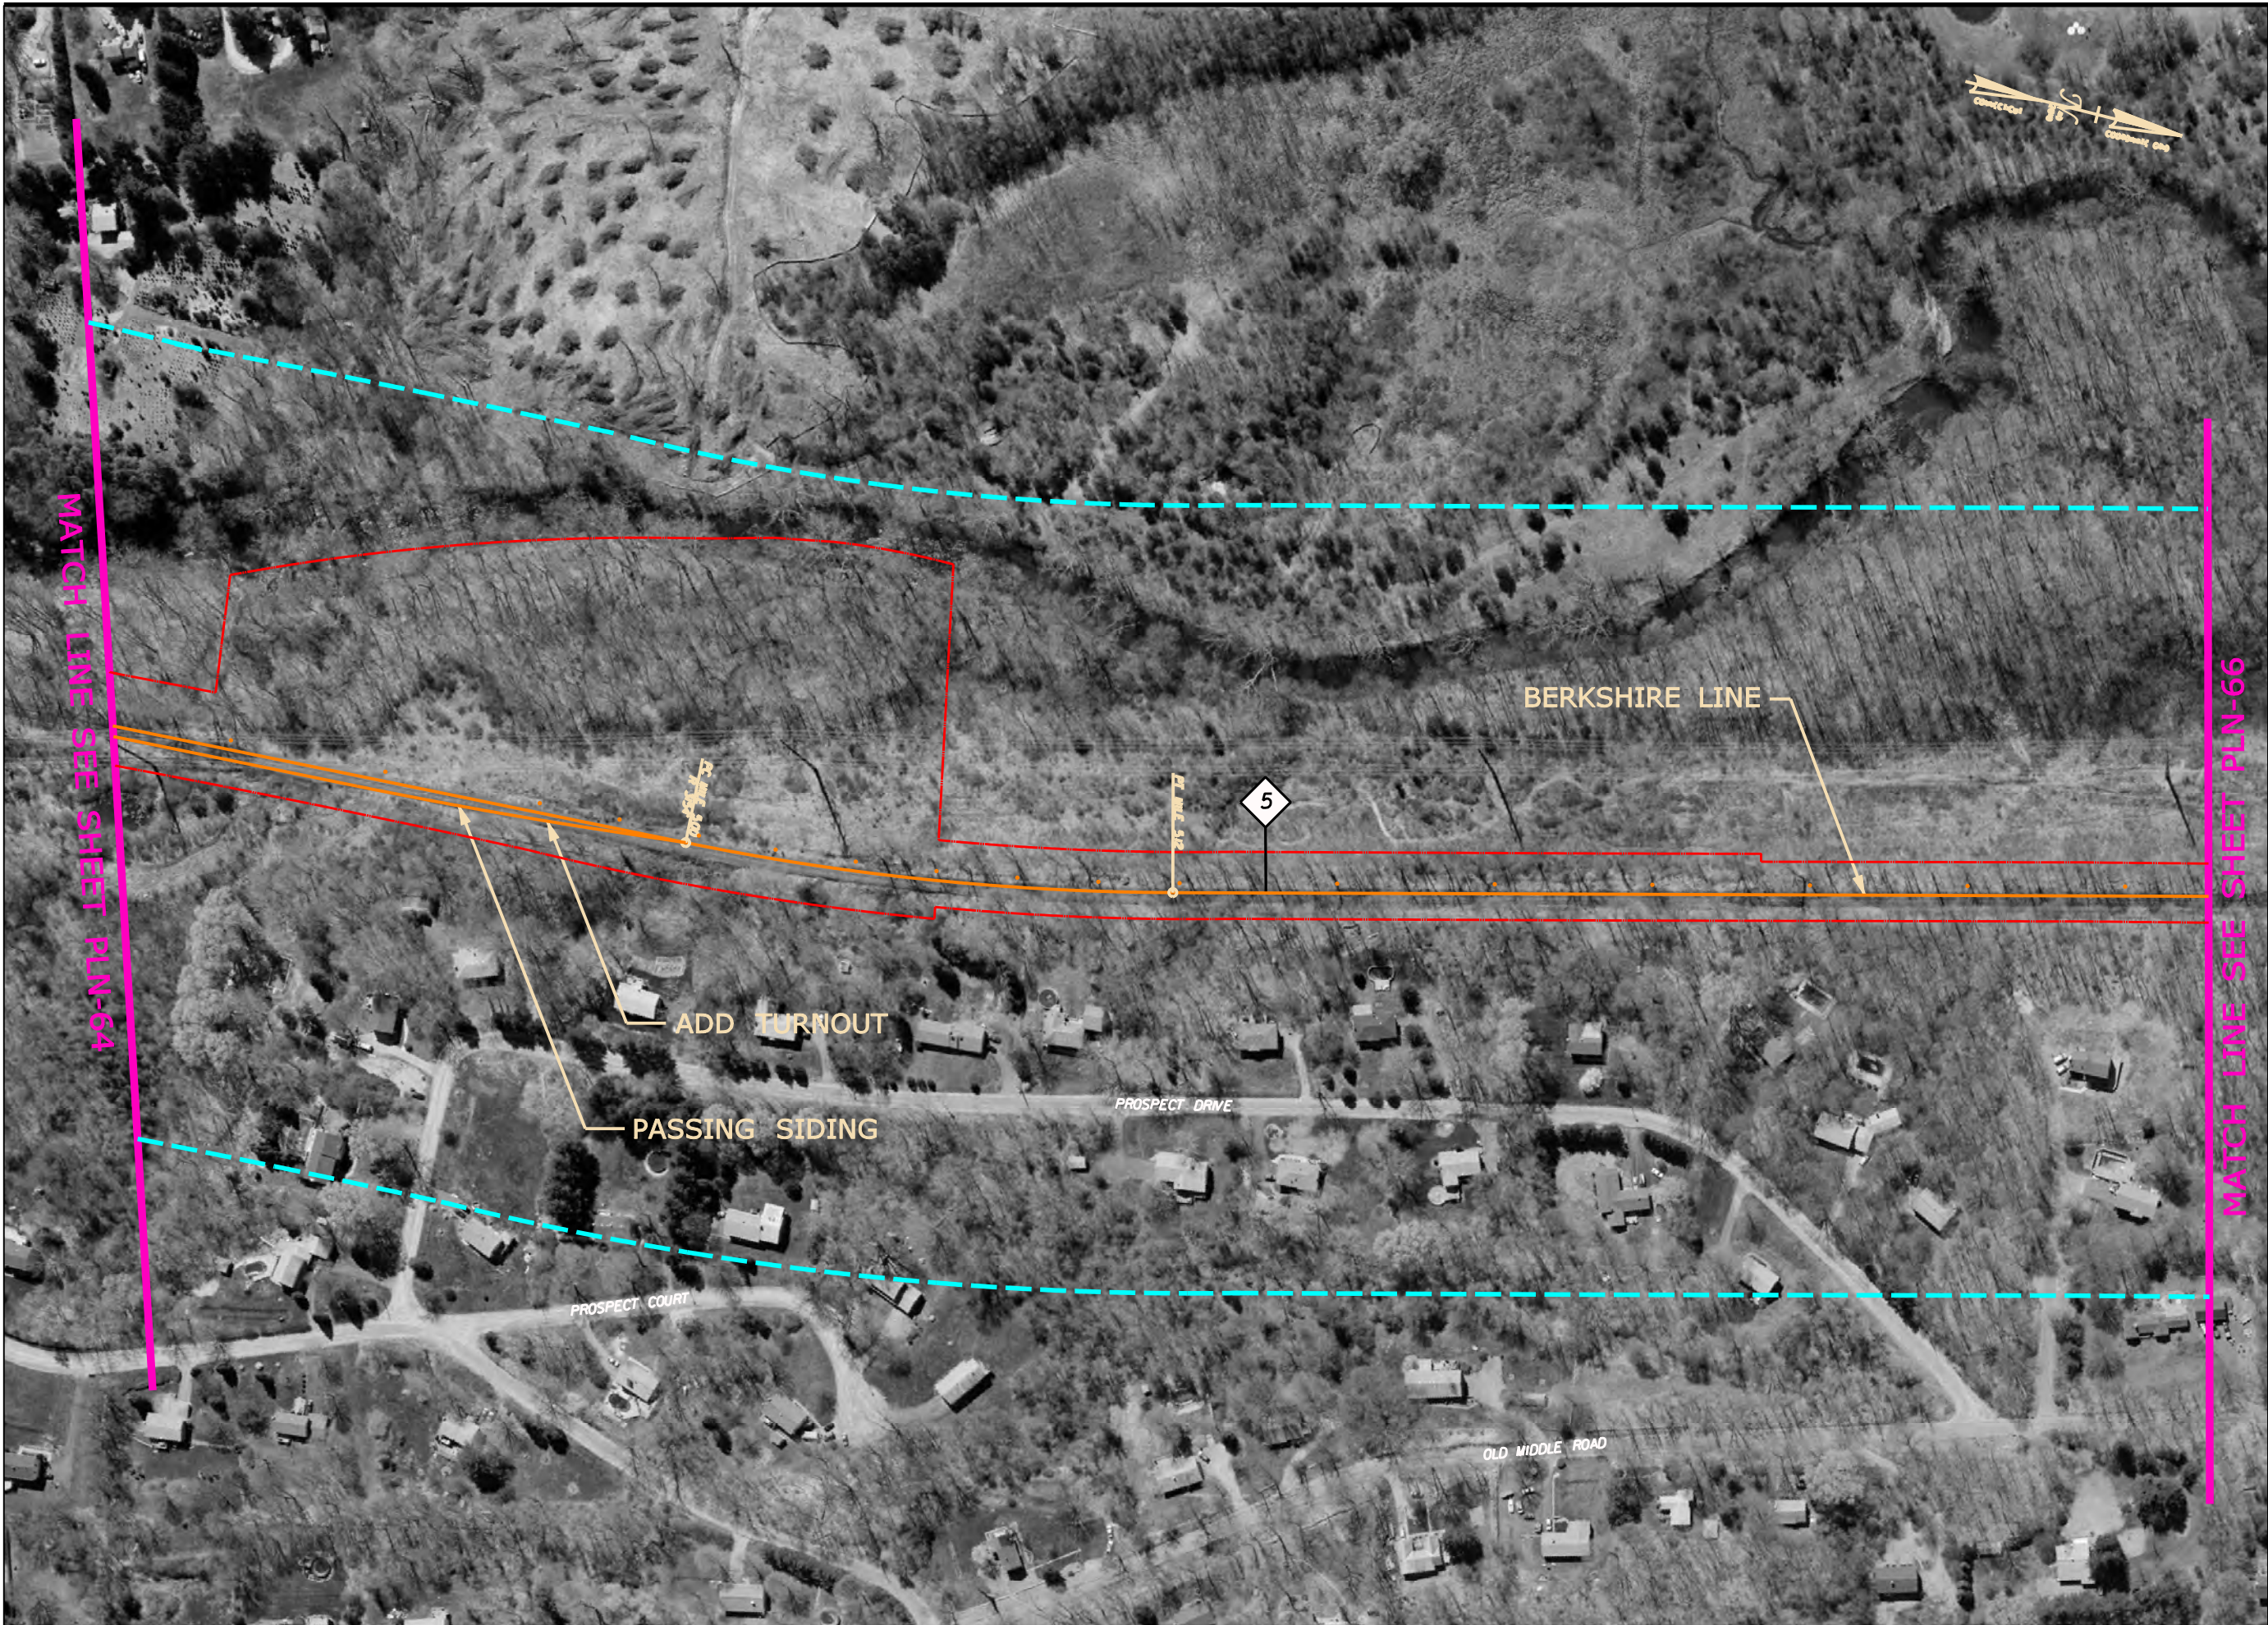

LEGEND

EXISTING

- CENTERLINE OF TRACK
- R.O.W.
- R.R. STRUCTURES, PLATFORMS
- RAIL STUDY CORRIDOR
- WATERCOURSE
- UTILITY
- R.R. STATION PARKING
- MILE POST MARKER
- CATENARY POLE

PROPOSED

- CENTERLINE OF TRACK
- TRACK TO BE REMOVED
- R.O.W.
- TAKING LINE
- R.R. STRUCTURES
- RETAINING WALL
- CUT LINE
- FILL LINE
- CATENARY POLE

DANBURY BRANCH
IMPROVEMENT PROGRAM
& ELECTRIFICATION
PROJECT NO. 302-008

SCALE IN FEET
0 100 200

CONCEPTUAL ENGINEERING
OCTOBER 2010

PLAN SHEET PLN-65





LEGEND

EXISTING

- CENTERLINE OF TRACK
- R.O.W.
- R.R. STRUCTURES, PLATFORMS
- RAIL STUDY CORRIDOR
- WATERCOURSE
- UTILITY
- R.R. STATION PARKING
- MILE POST MARKER
- CATENARY POLE

PROPOSED

- CENTERLINE OF TRACK
- TRACK TO BE REMOVED
- R.O.W.
- TAKING LINE
- R.R. STRUCTURES
- RETAINING WALL
- CUT LINE
- FILL LINE
- CATENARY POLE

DANBURY BRANCH
IMPROVEMENT PROGRAM
& ELECTRIFICATION
PROJECT NO. 302-008

SCALE IN FEET
0 100 200

CONCEPTUAL ENGINEERING
OCTOBER 2010

PLAN SHEET PLN-66





LEGEND

EXISTING

- CENTERLINE OF TRACK
- R.O.W.
- R.R. STRUCTURES, PLATFORMS
- RAIL STUDY CORRIDOR
- WATERCOURSE
- UTILITY
- R.R. STATION PARKING
- MILE POST MARKER
- CATENARY POLE

PROPOSED

- CENTERLINE OF TRACK
- TRACK TO BE REMOVED
- R.O.W.
- TAKING LINE
- R.R. STRUCTURES
- RETAINING WALL
- CUT LINE
- FILL LINE
- CATENARY POLE

**DANBURY BRANCH
IMPROVEMENT PROGRAM
& ELECTRIFICATION
PROJECT NO. 302-008**

SCALE IN FEET
0 100 200

**CONCEPTUAL ENGINEERING
OCTOBER 2010**

PLAN SHEET PLN-68





LEGEND

EXISTING

- CENTERLINE OF TRACK
- R.O.W.
- R.R. STRUCTURES, PLATFORMS
- RAIL STUDY CORRIDOR
- WATERCOURSE
- UTILITY
- R.R. STATION PARKING
- MILE POST MARKER
- CATENARY POLE

PROPOSED

- CENTERLINE OF TRACK
- TRACK TO BE REMOVED
- R.O.W.
- TAKING LINE
- R.R. STRUCTURES
- RETAINING WALL
- CUT LINE
- FILL LINE
- CATENARY POLE

**DANBURY BRANCH
IMPROVEMENT PROGRAM
& ELECTRIFICATION
PROJECT NO. 302-008**

SCALE IN FEET
0 100 200

**CONCEPTUAL ENGINEERING
OCTOBER 2010**

PLAN SHEET PLN-69





LEGEND

EXISTING

- CENTERLINE OF TRACK
- R.O.W.
- R.R. STRUCTURES, PLATFORMS
- RAIL STUDY CORRIDOR
- WATERCOURSE
- UTILITY
- R.R. STATION PARKING
- MILE POST MARKER
- CATENARY POLE

PROPOSED

- CENTERLINE OF TRACK
- TRACK TO BE REMOVED
- R.O.W.
- TAKING LINE
- R.R. STRUCTURES
- RETAINING WALL
- CUT LINE
- FILL LINE
- CATENARY POLE

DANBURY BRANCH
IMPROVEMENT PROGRAM
& ELECTRIFICATION
PROJECT NO. 302-008

SCALE IN FEET
0 100 200

CONCEPTUAL ENGINEERING
OCTOBER 2010

PLAN SHEET PLN-70



CONNECTICUT
DEPARTMENT OF TRANSPORTATION



- LEGEND**
- EXISTING**
- CENTERLINE OF TRACK
 - R.O.W.
 - R.R. STRUCTURES, PLATFORMS
 - RAIL STUDY CORRIDOR
 - WATERCOURSE
 - UTILITY
 - R.R. STATION PARKING
 - MILE POST MARKER
 - CATENARY POLE
- PROPOSED**
- CENTERLINE OF TRACK
 - TRACK TO BE REMOVED
 - R.O.W.
 - TAKING LINE
 - R.R. STRUCTURES
 - RETAINING WALL
 - CUT LINE
 - FILL LINE
 - CATENARY POLE


DANBURY BRANCH
IMPROVEMENT PROGRAM
& ELECTRIFICATION
PROJECT NO. 302-008

SCALE IN FEET
0 100 200

CONCEPTUAL ENGINEERING
OCTOBER 2010

PLAN SHEET PLN-73



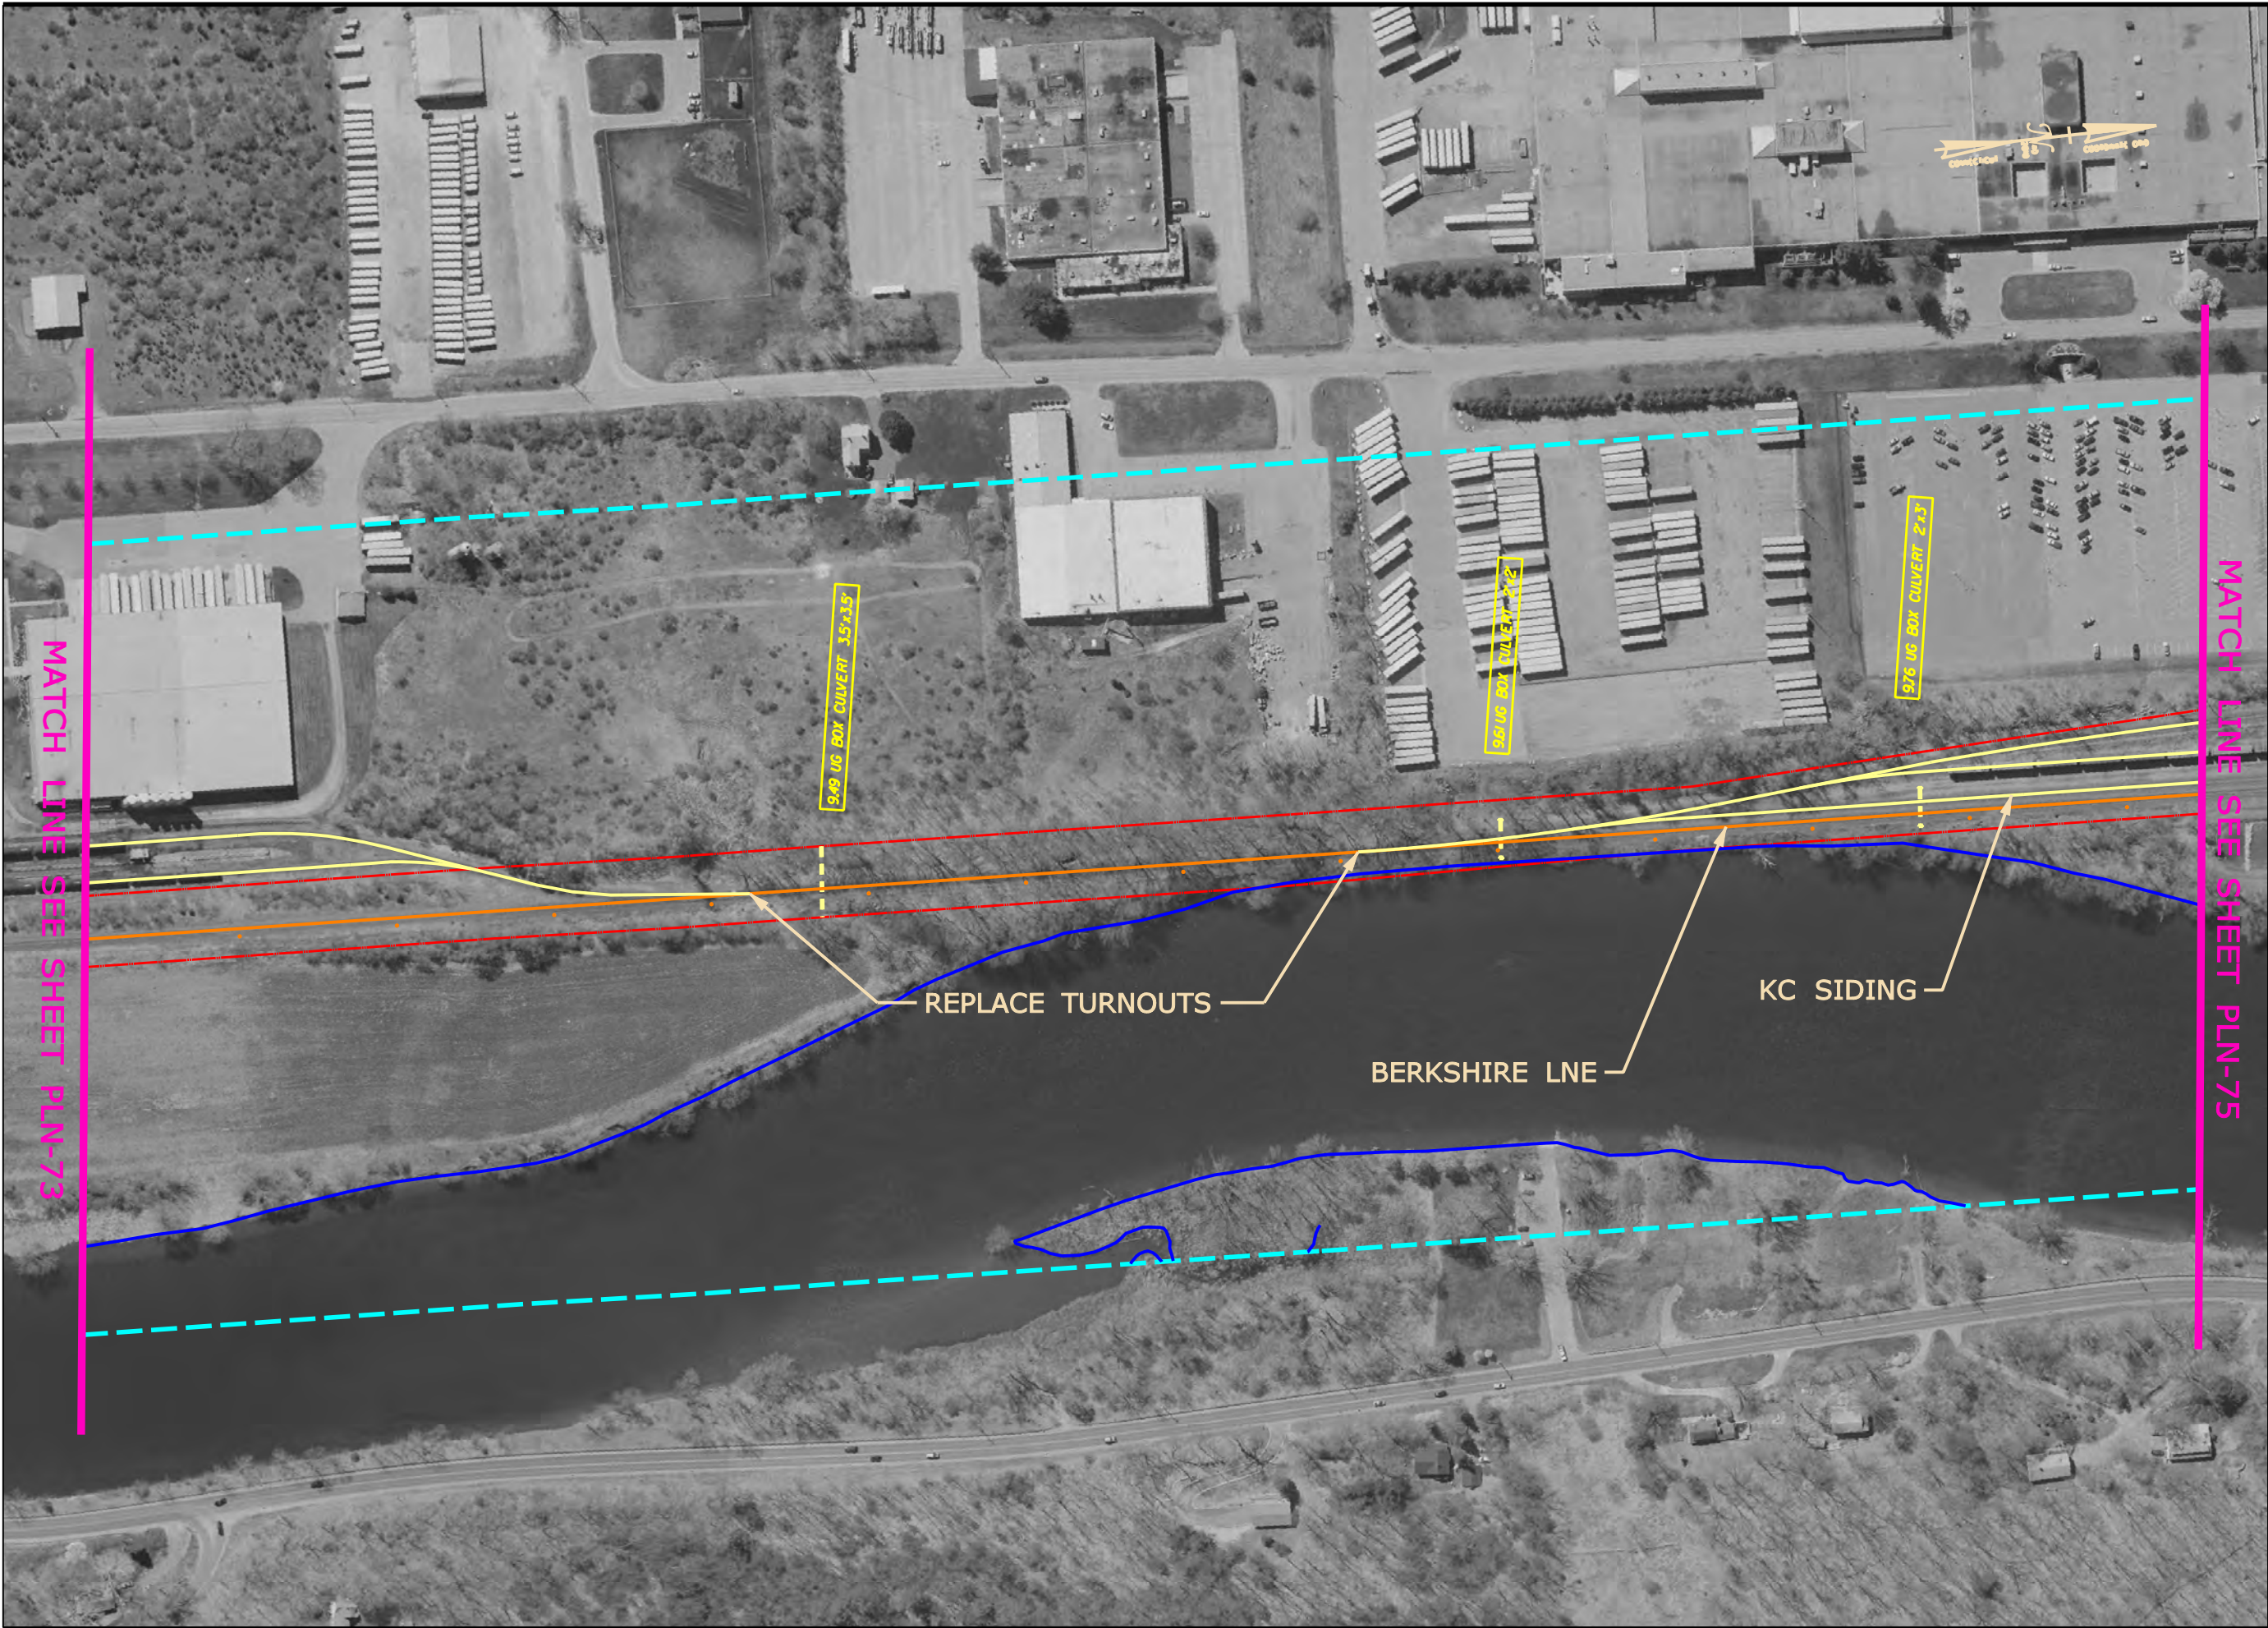

LEGEND

EXISTING

- CENTERLINE OF TRACK
- R.O.W.
- R.R. STRUCTURES, PLATFORMS
- RAIL STUDY CORRIDOR
- WATERCOURSE
- UTILITY
- R.R. STATION PARKING
- MILE POST MARKER
- CATENARY POLE

PROPOSED

- CENTERLINE OF TRACK
- TRACK TO BE REMOVED
- R.O.W.
- TAKING LINE
- R.R. STRUCTURES
- RETAINING WALL
- CUT LINE
- FILL LINE
- CATENARY POLE


**DANBURY BRANCH
IMPROVEMENT PROGRAM
& ELECTRIFICATION
PROJECT NO. 302-008**

SCALE IN FEET
0 100 200

**CONCEPTUAL ENGINEERING
OCTOBER 2010**

PLAN SHEET PLN-74



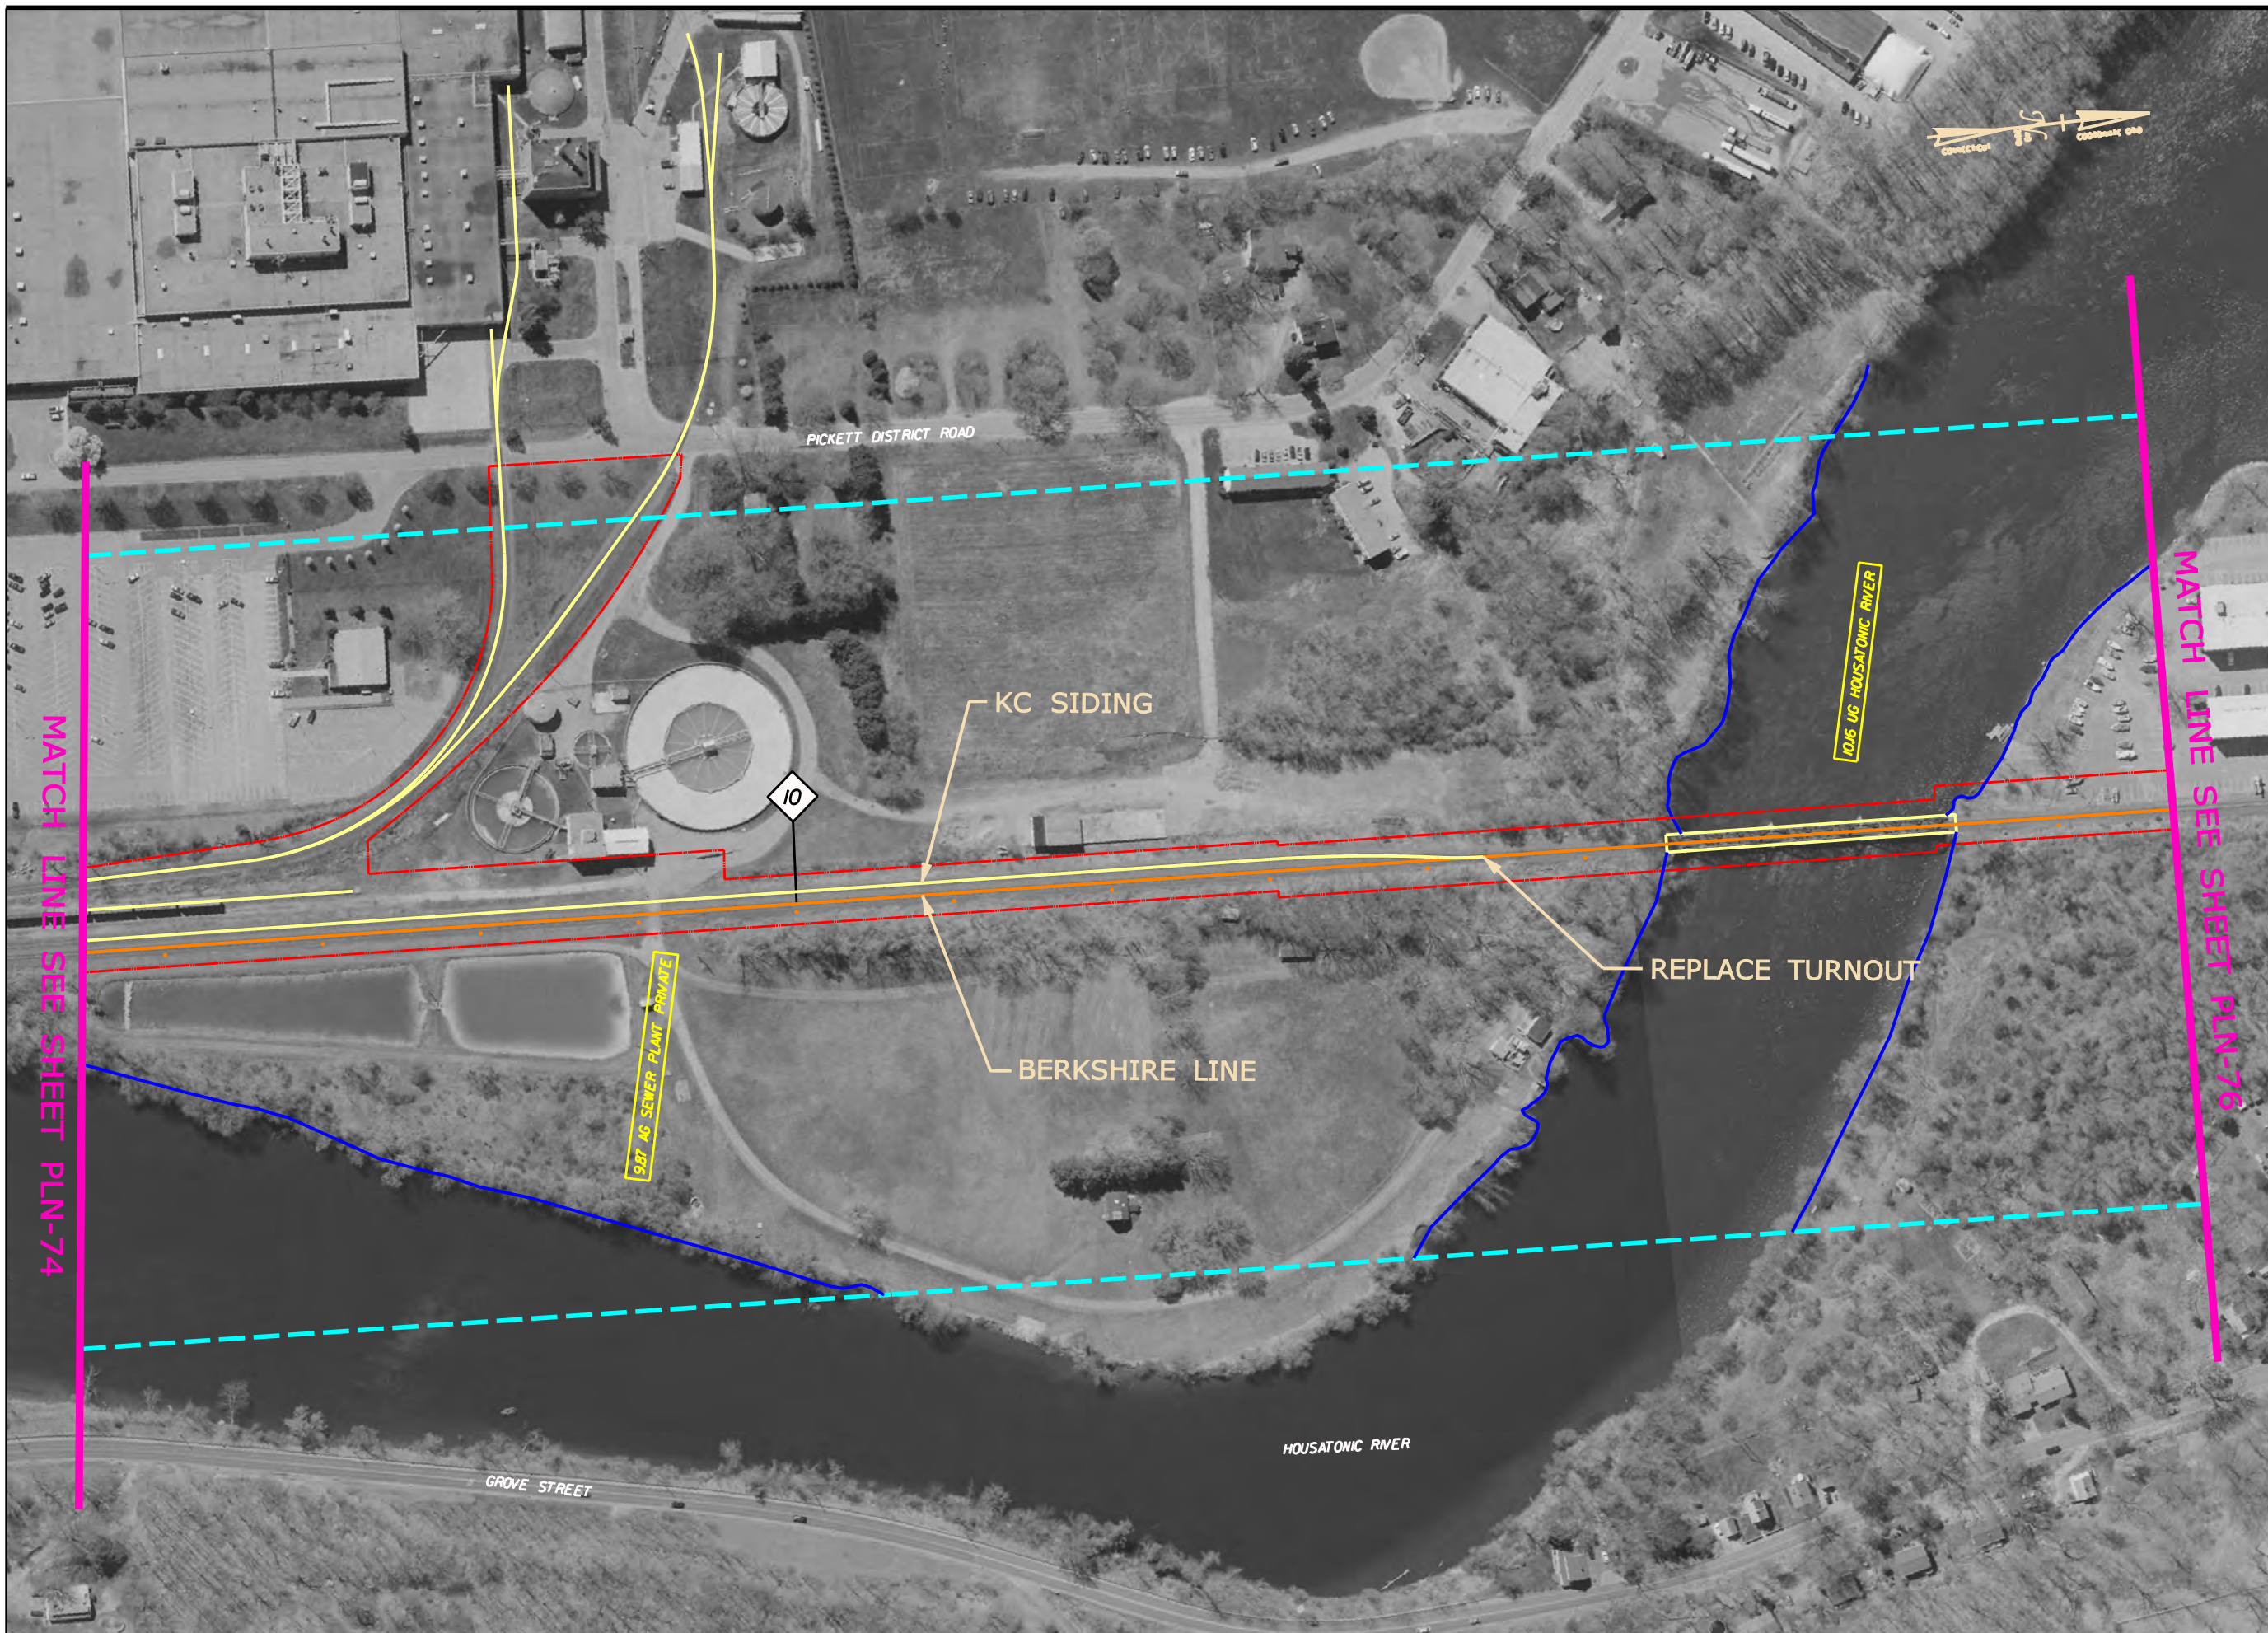

LEGEND

EXISTING

- CENTERLINE OF TRACK
- R.O.W.
- R.R. STRUCTURES, PLATFORMS
- RAIL STUDY CORRIDOR
- WATERCOURSE
- UTILITY
- R.R. STATION PARKING
- MILE POST MARKER
- CATENARY POLE

PROPOSED

- CENTERLINE OF TRACK
- TRACK TO BE REMOVED
- R.O.W.
- TAKING LINE
- R.R. STRUCTURES
- RETAINING WALL
- CUT LINE
- FILL LINE
- CATENARY POLE

DANBURY BRANCH
IMPROVEMENT PROGRAM
& ELECTRIFICATION
PROJECT NO. 302-008

SCALE IN FEET
0 100 200

CONCEPTUAL ENGINEERING
OCTOBER 2010

PLAN SHEET PLN-75





LEGEND

EXISTING

- CENTERLINE OF TRACK
- R.O.W.
- R.R. STRUCTURES, PLATFORMS
- RAIL STUDY CORRIDOR
- WATERCOURSE
- UTILITY
- R.R. STATION PARKING
- MILE POST MARKER
- CATENARY POLE

PROPOSED

- CENTERLINE OF TRACK
- TRACK TO BE REMOVED
- R.O.W.
- TAKING LINE
- R.R. STRUCTURES
- RETAINING WALL
- CUT LINE
- FILL LINE
- CATENARY POLE

**DANBURY BRANCH
IMPROVEMENT PROGRAM
& ELECTRIFICATION
PROJECT NO. 302-008**

SCALE IN FEET
0 100 200

**CONCEPTUAL ENGINEERING
OCTOBER 2010**

PLAN SHEET PLN-76





LEGEND

EXISTING

- CENTERLINE OF TRACK
- R.O.W.
- R.R. STRUCTURES, PLATFORMS
- RAIL STUDY CORRIDOR
- WATERCOURSE
- UTILITY
- R.R. STATION PARKING
- MILE POST MARKER
- CATENARY POLE

PROPOSED

- CENTERLINE OF TRACK
- TRACK TO BE REMOVED
- R.O.W.
- TAKING LINE
- R.R. STRUCTURES
- RETAINING WALL
- CUT LINE
- FILL LINE
- CATENARY POLE

DANBURY BRANCH
IMPROVEMENT PROGRAM
& ELECTRIFICATION
PROJECT NO. 302-008



CONCEPTUAL ENGINEERING
OCTOBER 2010

PLAN SHEET PLN-77





LEGEND

EXISTING

- CENTERLINE OF TRACK
- R.O.W.
- R.R. STRUCTURES, PLATFORMS
- RAIL STUDY CORRIDOR
- WATERCOURSE
- UTILITY
- R.R. STATION PARKING
- MILE POST MARKER
- CATENARY POLE

PROPOSED

- CENTERLINE OF TRACK
- TRACK TO BE REMOVED
- R.O.W.
- TAKING LINE
- R.R. STRUCTURES
- RETAINING WALL
- CUT LINE
- FILL LINE
- CATENARY POLE


**DANBURY BRANCH
IMPROVEMENT PROGRAM
& ELECTRIFICATION
PROJECT NO. 302-008**

SCALE IN FEET
0 100 200

**CONCEPTUAL ENGINEERING
OCTOBER 2010**

PLAN SHEET PLN-78



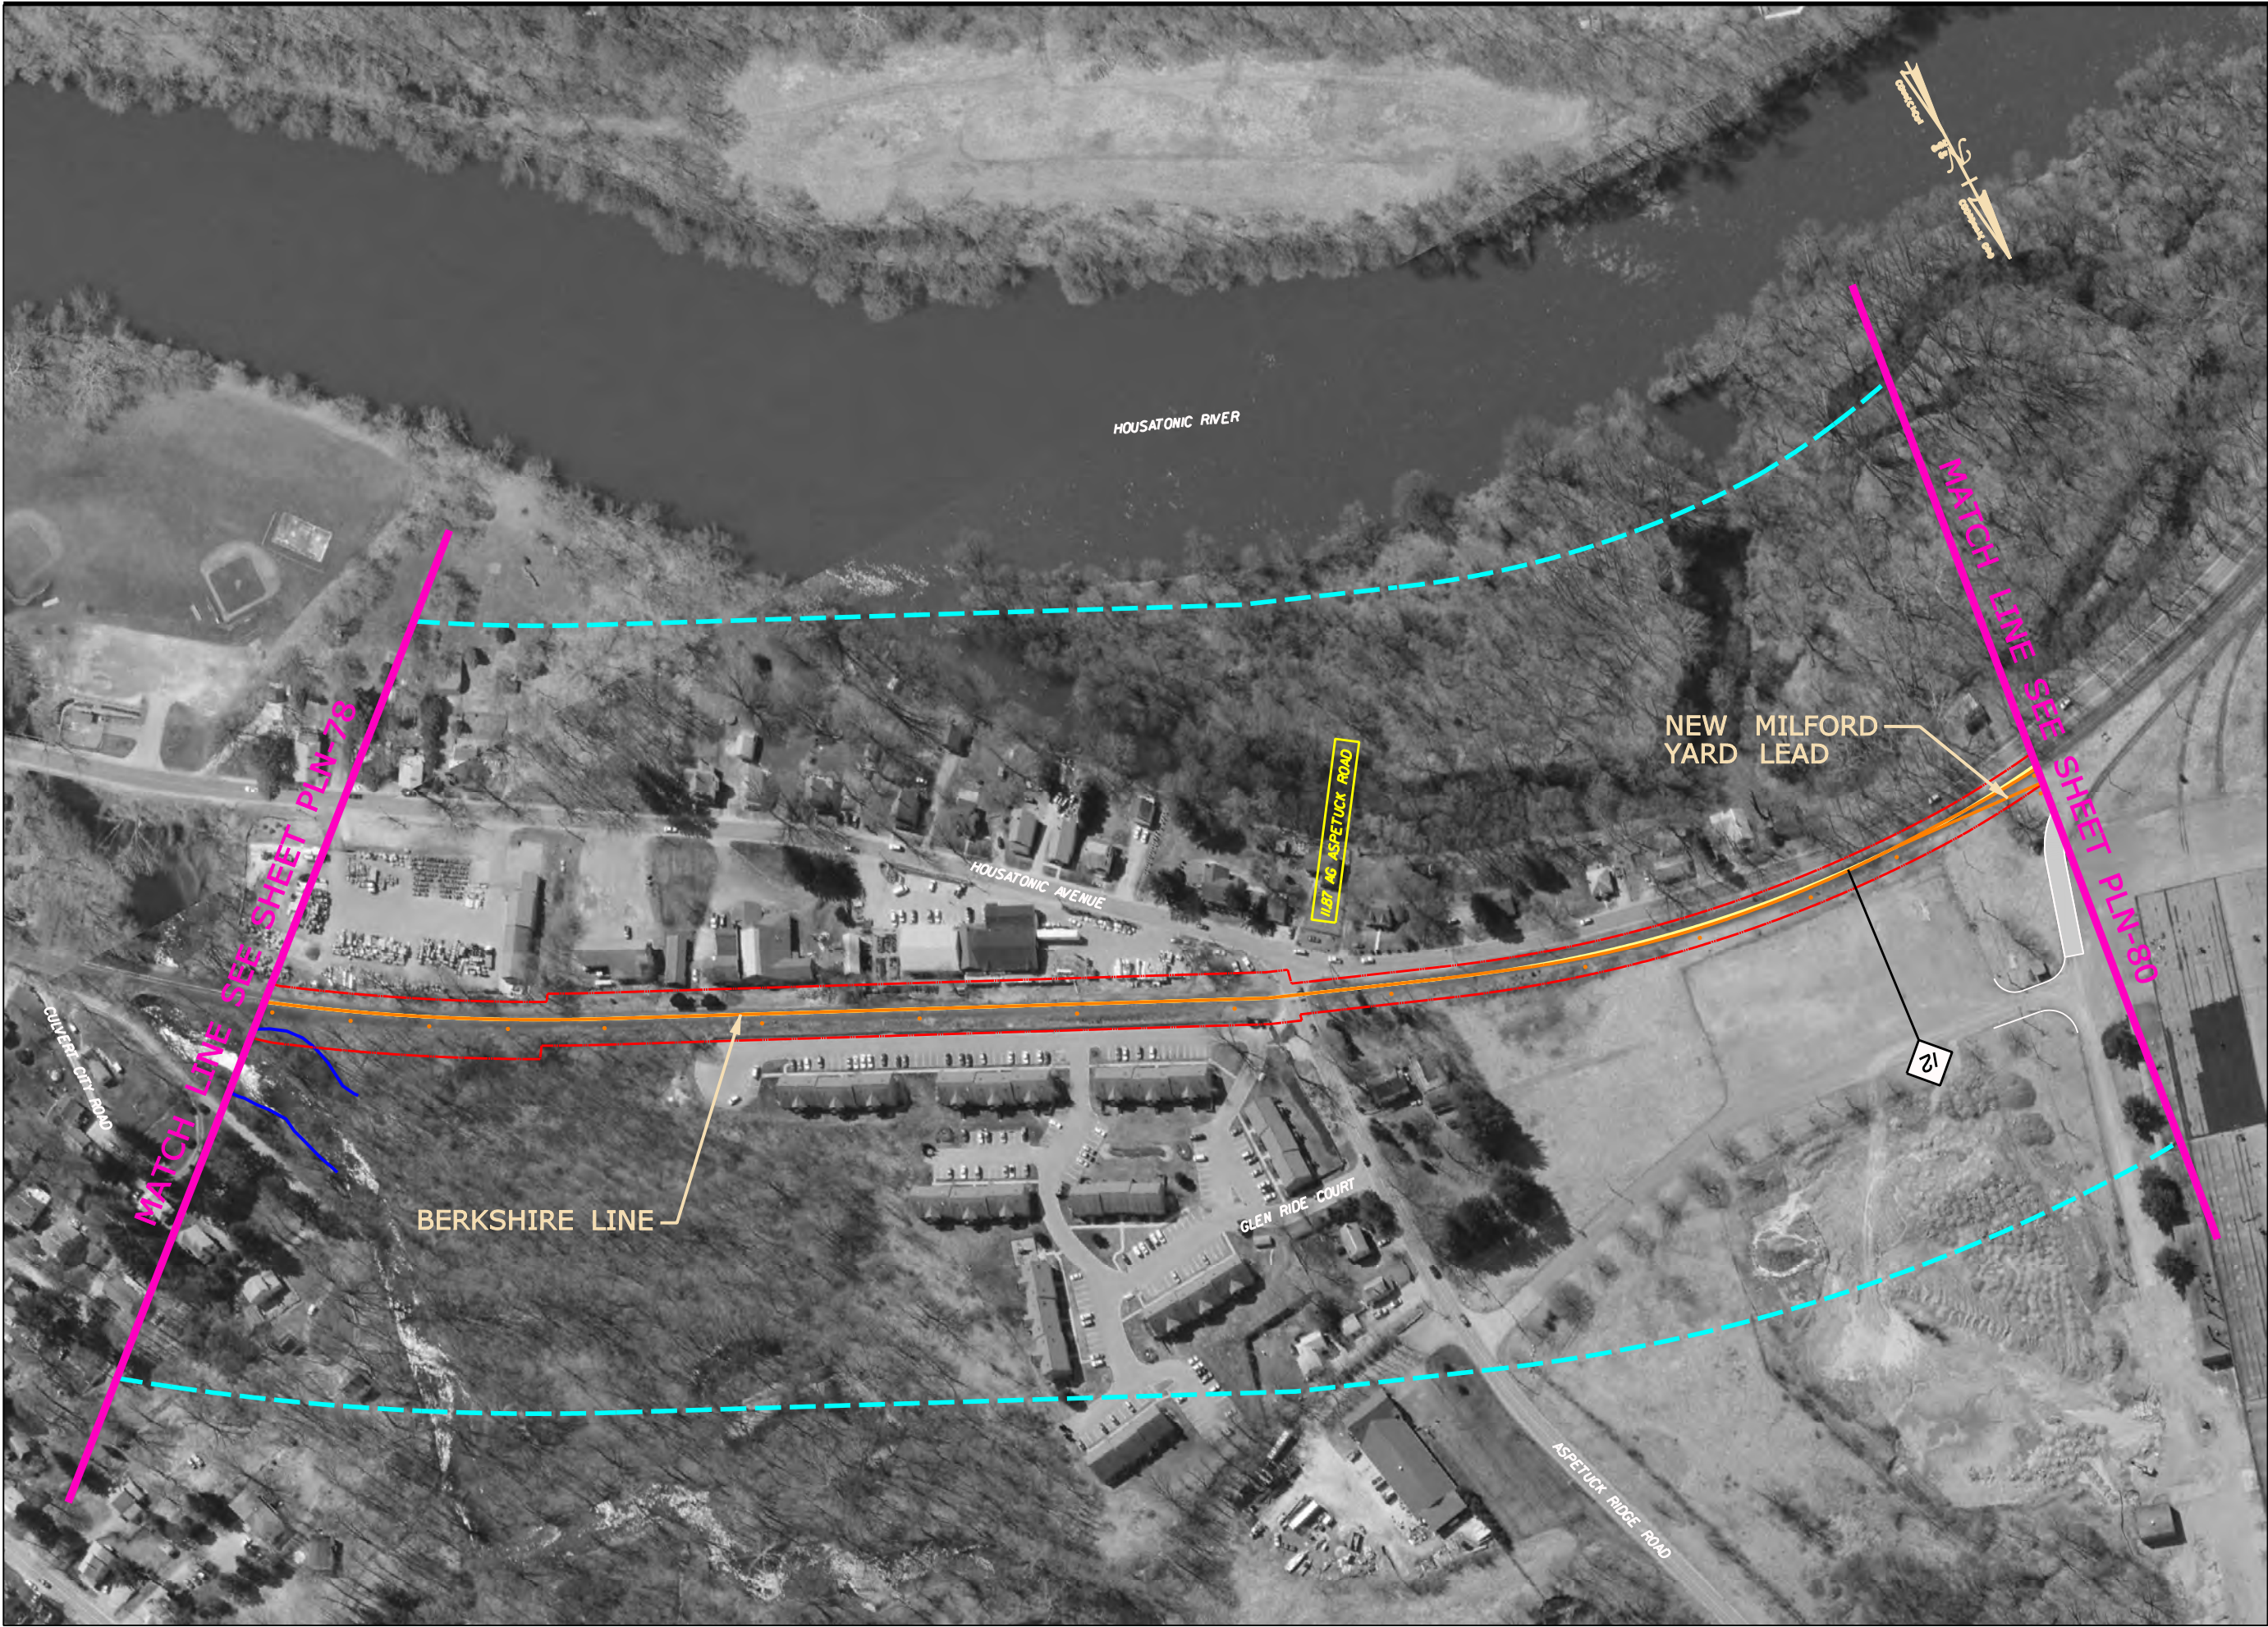

LEGEND

EXISTING

- CENTERLINE OF TRACK
- R.O.W.
- R.R. STRUCTURES, PLATFORMS
- RAIL STUDY CORRIDOR
- WATERCOURSE
- UTILITY
- R.R. STATION PARKING
- MILE POST MARKER
- CATENARY POLE

PROPOSED

- CENTERLINE OF TRACK
- TRACK TO BE REMOVED
- R.O.W.
- TAKING LINE
- R.R. STRUCTURES
- RETAINING WALL
- CUT LINE
- FILL LINE
- CATENARY POLE

DANBURY BRANCH
IMPROVEMENT PROGRAM
& ELECTRIFICATION
PROJECT NO. 302-008

SCALE IN FEET
0 100 200

CONCEPTUAL ENGINEERING
OCTOBER 2010

PLAN SHEET PLN-79



CONNECTICUT
DEPARTMENT OF TRANSPORTATION

URS



LEGEND

EXISTING

- CENTERLINE OF TRACK
- R.O.W.
- R.R. STRUCTURES, PLATFORMS
- RAIL STUDY CORRIDOR
- WATERCOURSE
- UTILITY
- R.R. STATION PARKING
- MILE POST MARKER
- CATENARY POLE

PROPOSED

- CENTERLINE OF TRACK
- TRACK TO BE REMOVED
- R.O.W.
- TAKING LINE
- R.R. STRUCTURES
- RETAINING WALL
- CUT LINE
- FILL LINE
- CATENARY POLE


DANBURY BRANCH
IMPROVEMENT PROGRAM
& ELECTRIFICATION
PROJECT NO. 302-008

SCALE IN FEET
0 100 200

CONCEPTUAL ENGINEERING
OCTOBER 2010

PLAN SHEET PLN-81



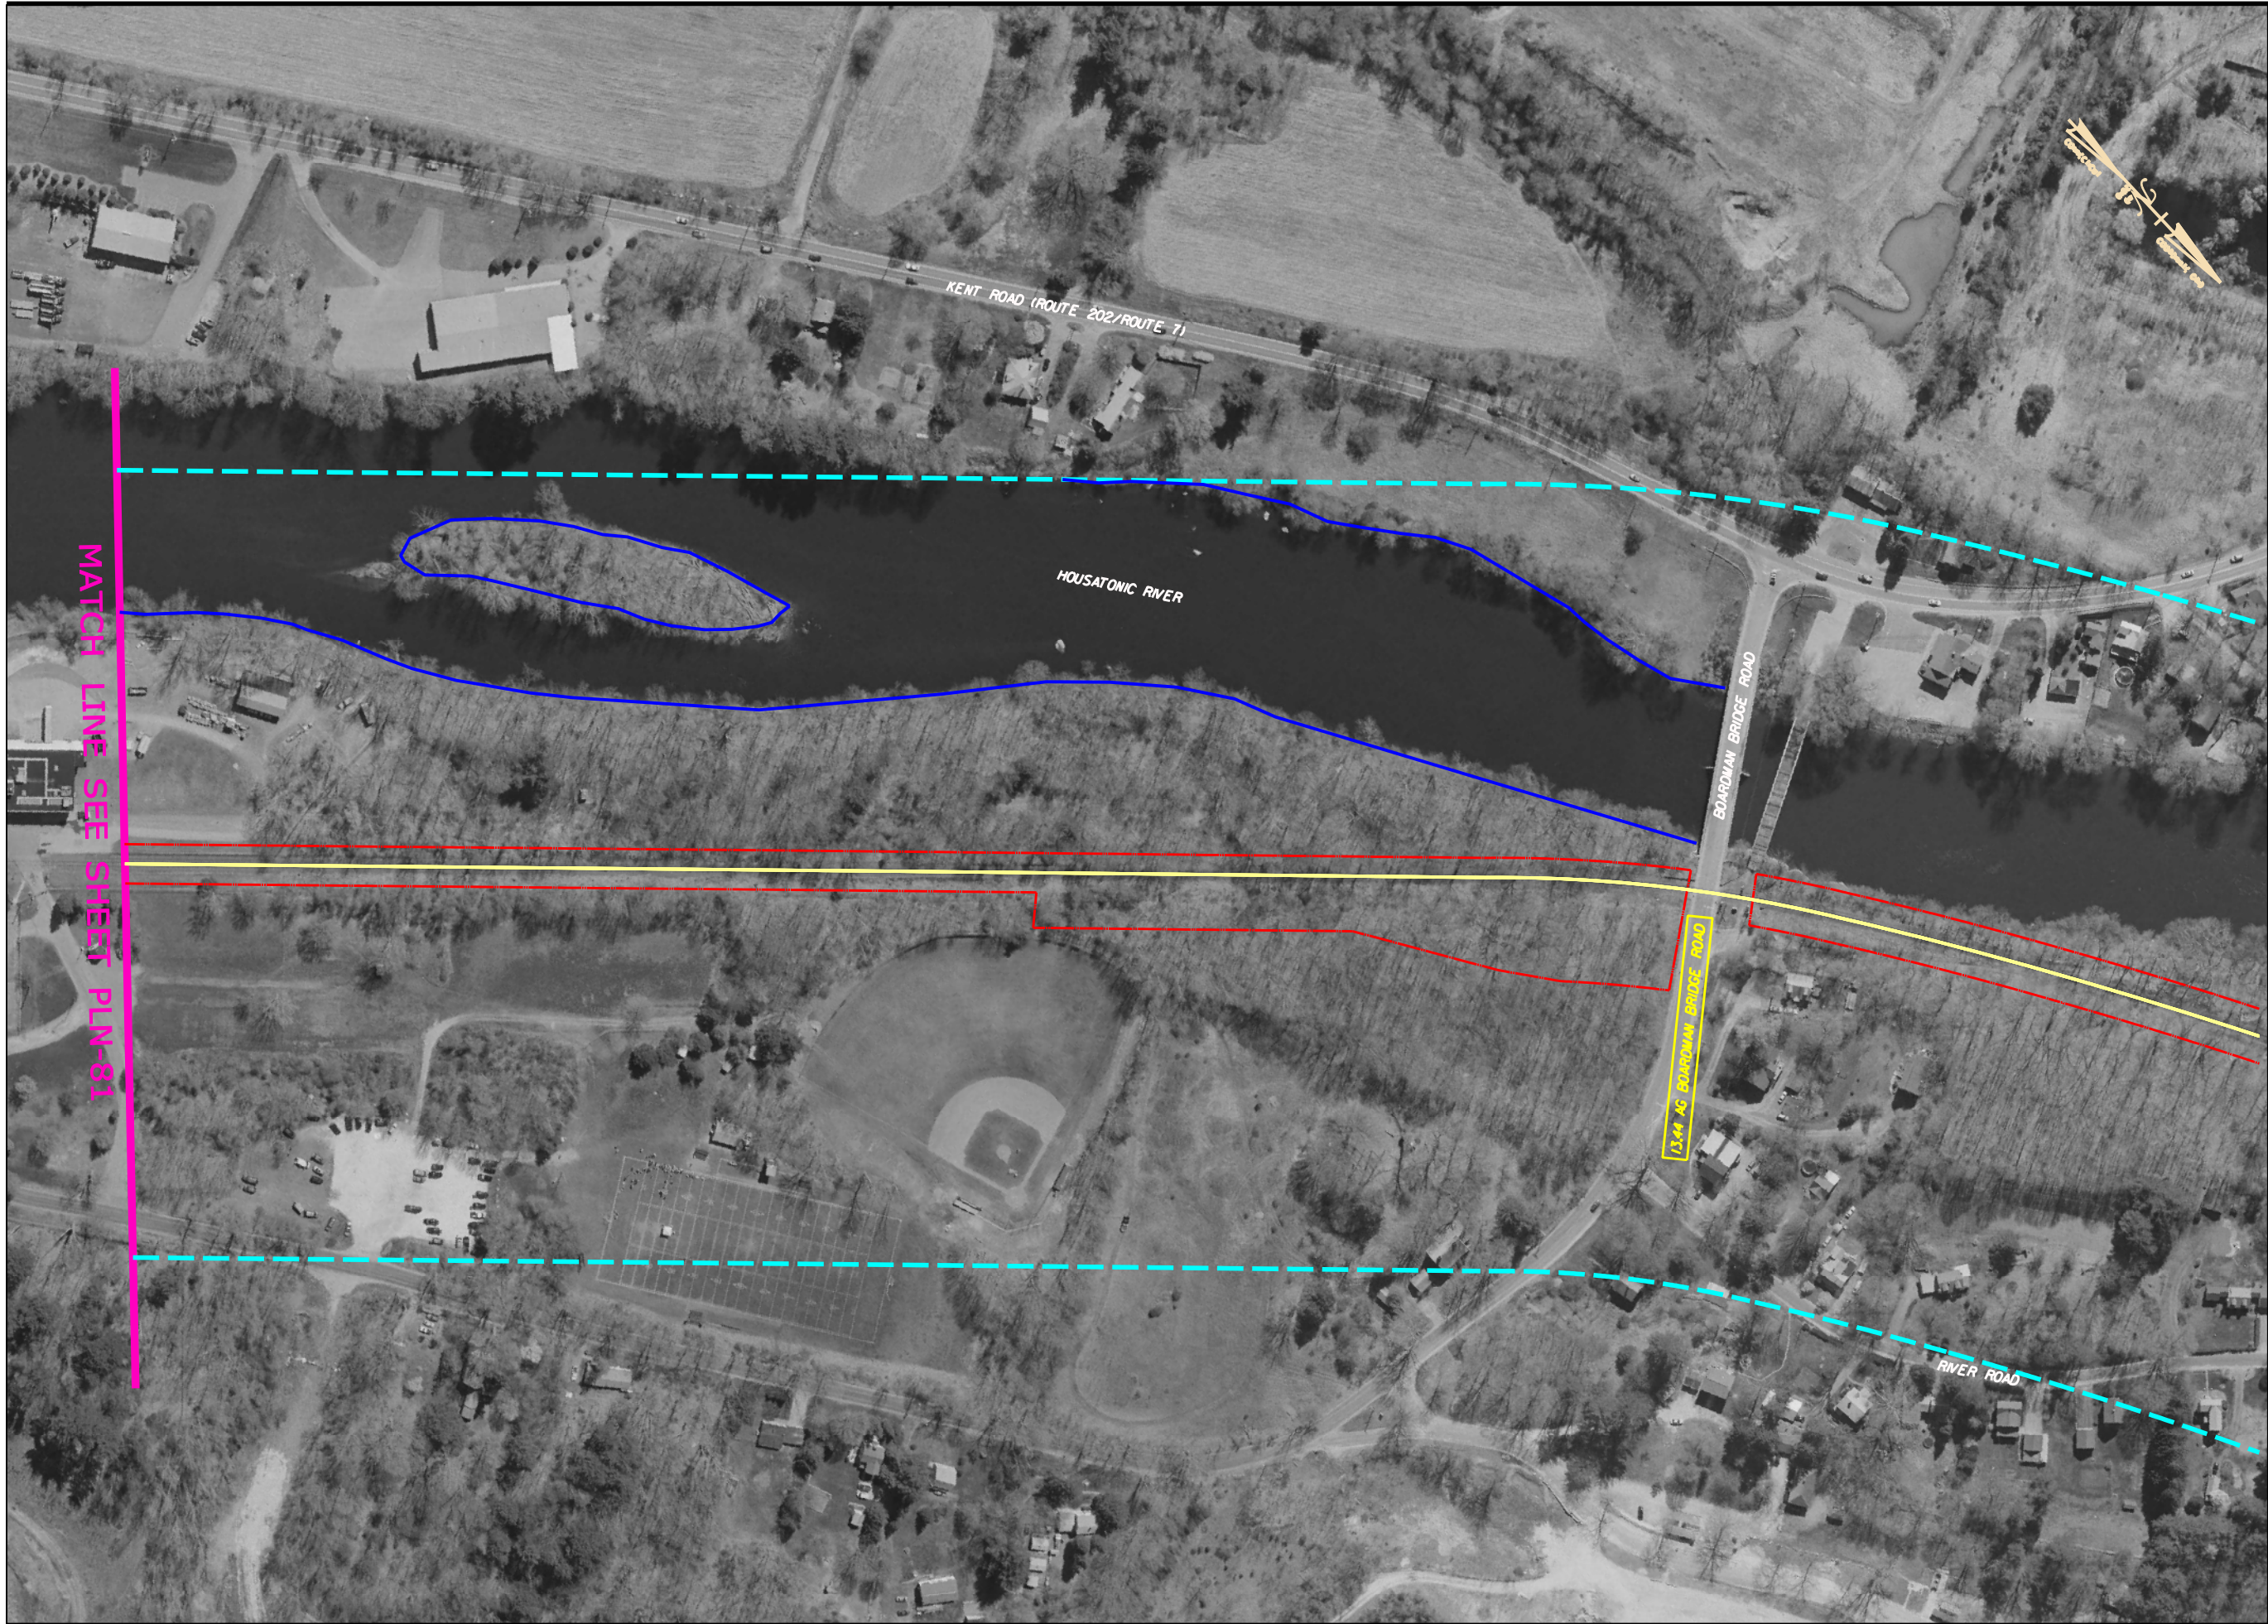

LEGEND

EXISTING

- CENTERLINE OF TRACK
- R.O.W.
- R.R. STRUCTURES, PLATFORMS
- RAIL STUDY CORRIDOR
- WATERCOURSE
- UTILITY
- R.R. STATION PARKING
- MILE POST MARKER
- CATENARY POLE

PROPOSED

- CENTERLINE OF TRACK
- TRACK TO BE REMOVED
- R.O.W.
- TAKING LINE
- R.R. STRUCTURES
- RETAINING WALL
- CUT LINE
- FILL LINE
- CATENARY POLE

**DANBURY BRANCH
IMPROVEMENT PROGRAM
& ELECTRIFICATION
PROJECT NO. 302-008**

SCALE IN FEET
0 100 200

**CONCEPTUAL ENGINEERING
OCTOBER 2010**

PLAN SHEET PLN-82



Metro-North
Railroad

Metro-North
Railroad



DANBURY BRANCH IMPROVEMENT PROGRAM TASK 7

STATION LAYOUTS





- LEGEND**
- EXISTING**
- CENTERLINE OF TRACK
 - R.O.W.
 - R.R. STRUCTURES, PLATFORMS
 - RAIL STUDY CORRIDOR
 - WATERCOURSE
 - UTILITY
 - R.R. STATION PARKING
 - MILE POST MARKER
 - CATENARY POLE CROSSING STREET/FEATURE

- PROPOSED**
- CENTERLINE OF TRACK
 - TRACK TO BE REMOVED
 - R.O.W.
 - TAKING LINE
 - R.R. STRUCTURES
 - RETAINING WALL
 - CUT LINE
 - FILL LINE
 - CATENARY POLE

DANBURY BRANCH
IMPROVEMENT PROGRAM
& ELECTRIFICATION
PROJECT NO. 302-008

SCALE IN FEET
0 40 80
MERRITT 7
STATION ENHANCEMENTS

SHEET 1 OF 2





LEGEND

EXISTING

- CENTERLINE OF TRACK
- R.O.W.
- R.R. STRUCTURES, PLATFORMS
- RAIL STUDY CORRIDOR
- WATERCOURSE
- UTILITY
- R.R. STATION PARKING
- MILE POST MARKER
- CATENARY POLE CROSSING STREET/FEATURE

PROPOSED

- CENTERLINE OF TRACK
- TRACK TO BE REMOVED
- R.O.W.
- TAKING LINE
- R.R. STRUCTURES
- RETAINING WALL
- CUT LINE
- FILL LINE
- CATENARY POLE

DANBURY BRANCH
IMPROVEMENT PROGRAM
& ELECTRIFICATION
PROJECT NO. 302-008


SCALE IN FEET
0 40 80

CANNONDALE STATION
ENHANCEMENTS



CONNECTICUT
DEPARTMENT OF TRANSPORTATION

URS

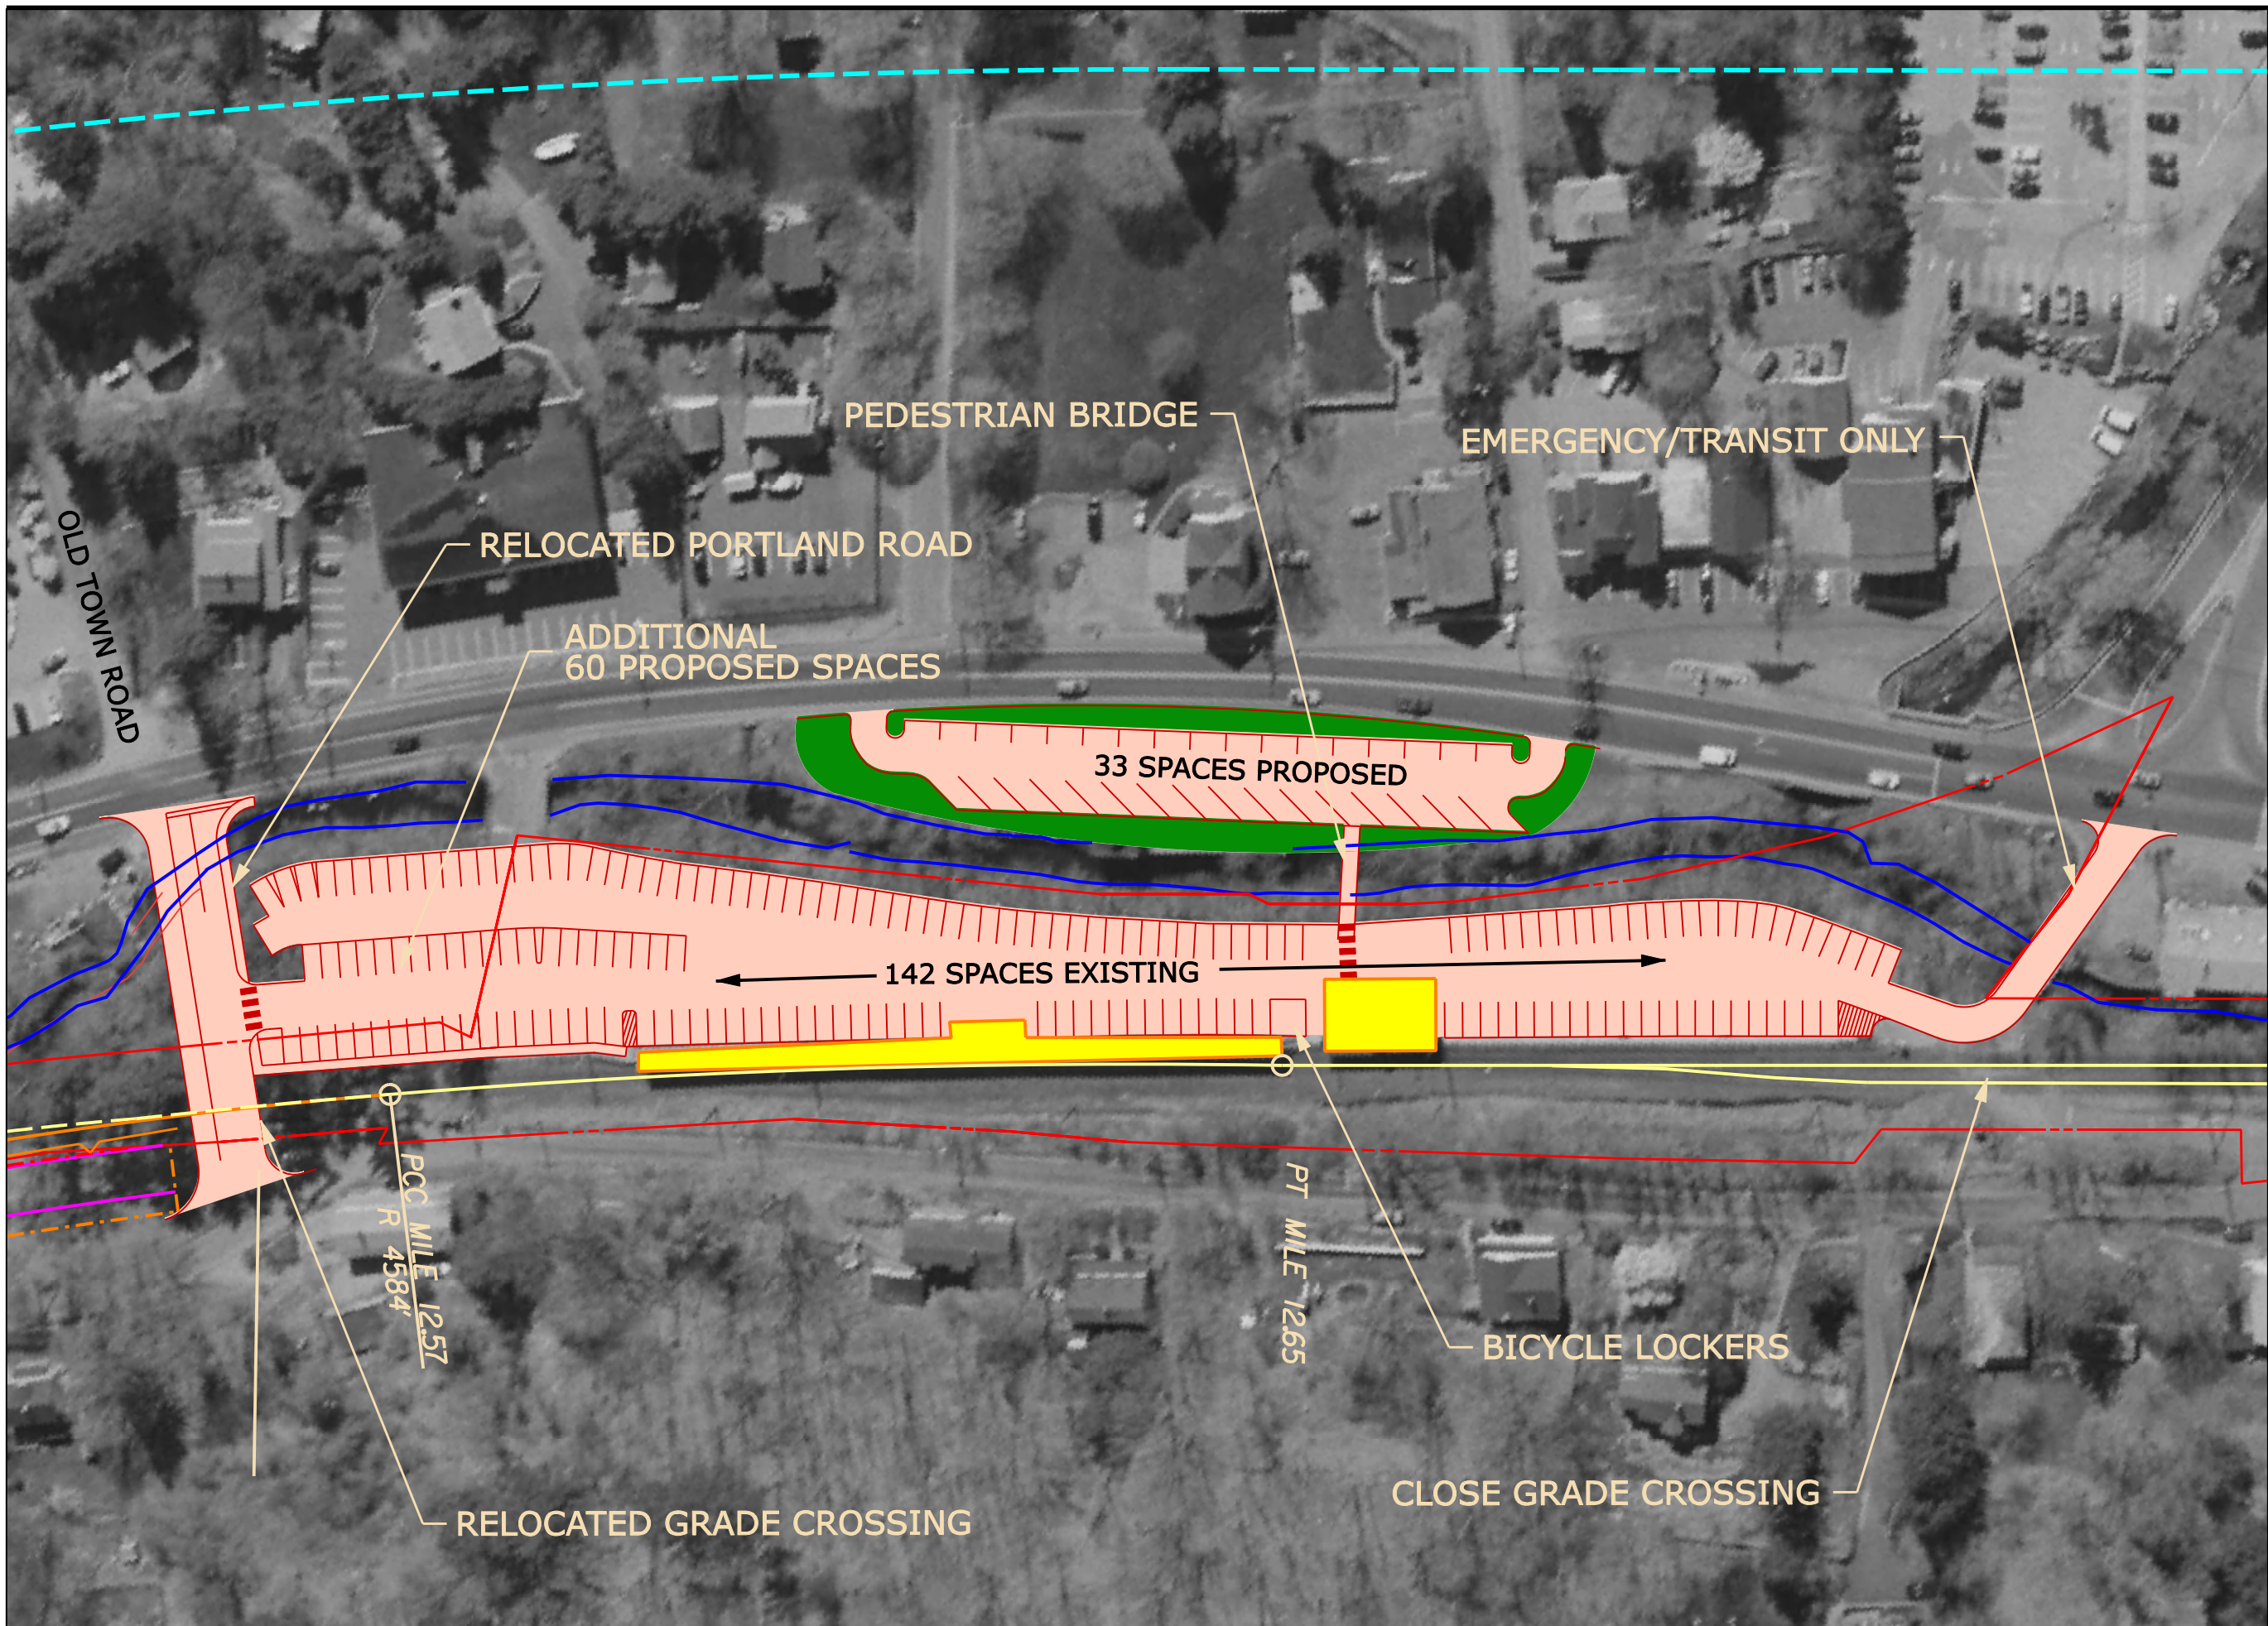

LEGEND

EXISTING

- CENTERLINE OF TRACK
- R.O.W.
- R.R. STRUCTURES, PLATFORMS
- RAIL STUDY CORRIDOR
- WATERCOURSE
- UTILITY
- R.R. STATION PARKING
- MILE POST MARKER
- CATENARY POLE CROSSING STREET/FEATURE

PROPOSED

- CENTERLINE OF TRACK
- TRACK TO BE REMOVED
- R.O.W.
- TAKING LINE
- R.R. STRUCTURES
- RETAINING WALL
- CUT LINE
- FILL LINE
- CATENARY POLE

DANBURY BRANCH
IMPROVEMENT PROGRAM
& ELECTRIFICATION
PROJECT NO. 302-008


SCALE IN FEET
0 40 80

BRANCHVILLE STATION
ACCESS AND PARKING
ENHANCEMENTS



CONNECTICUT
DEPARTMENT OF TRANSPORTATION

URS

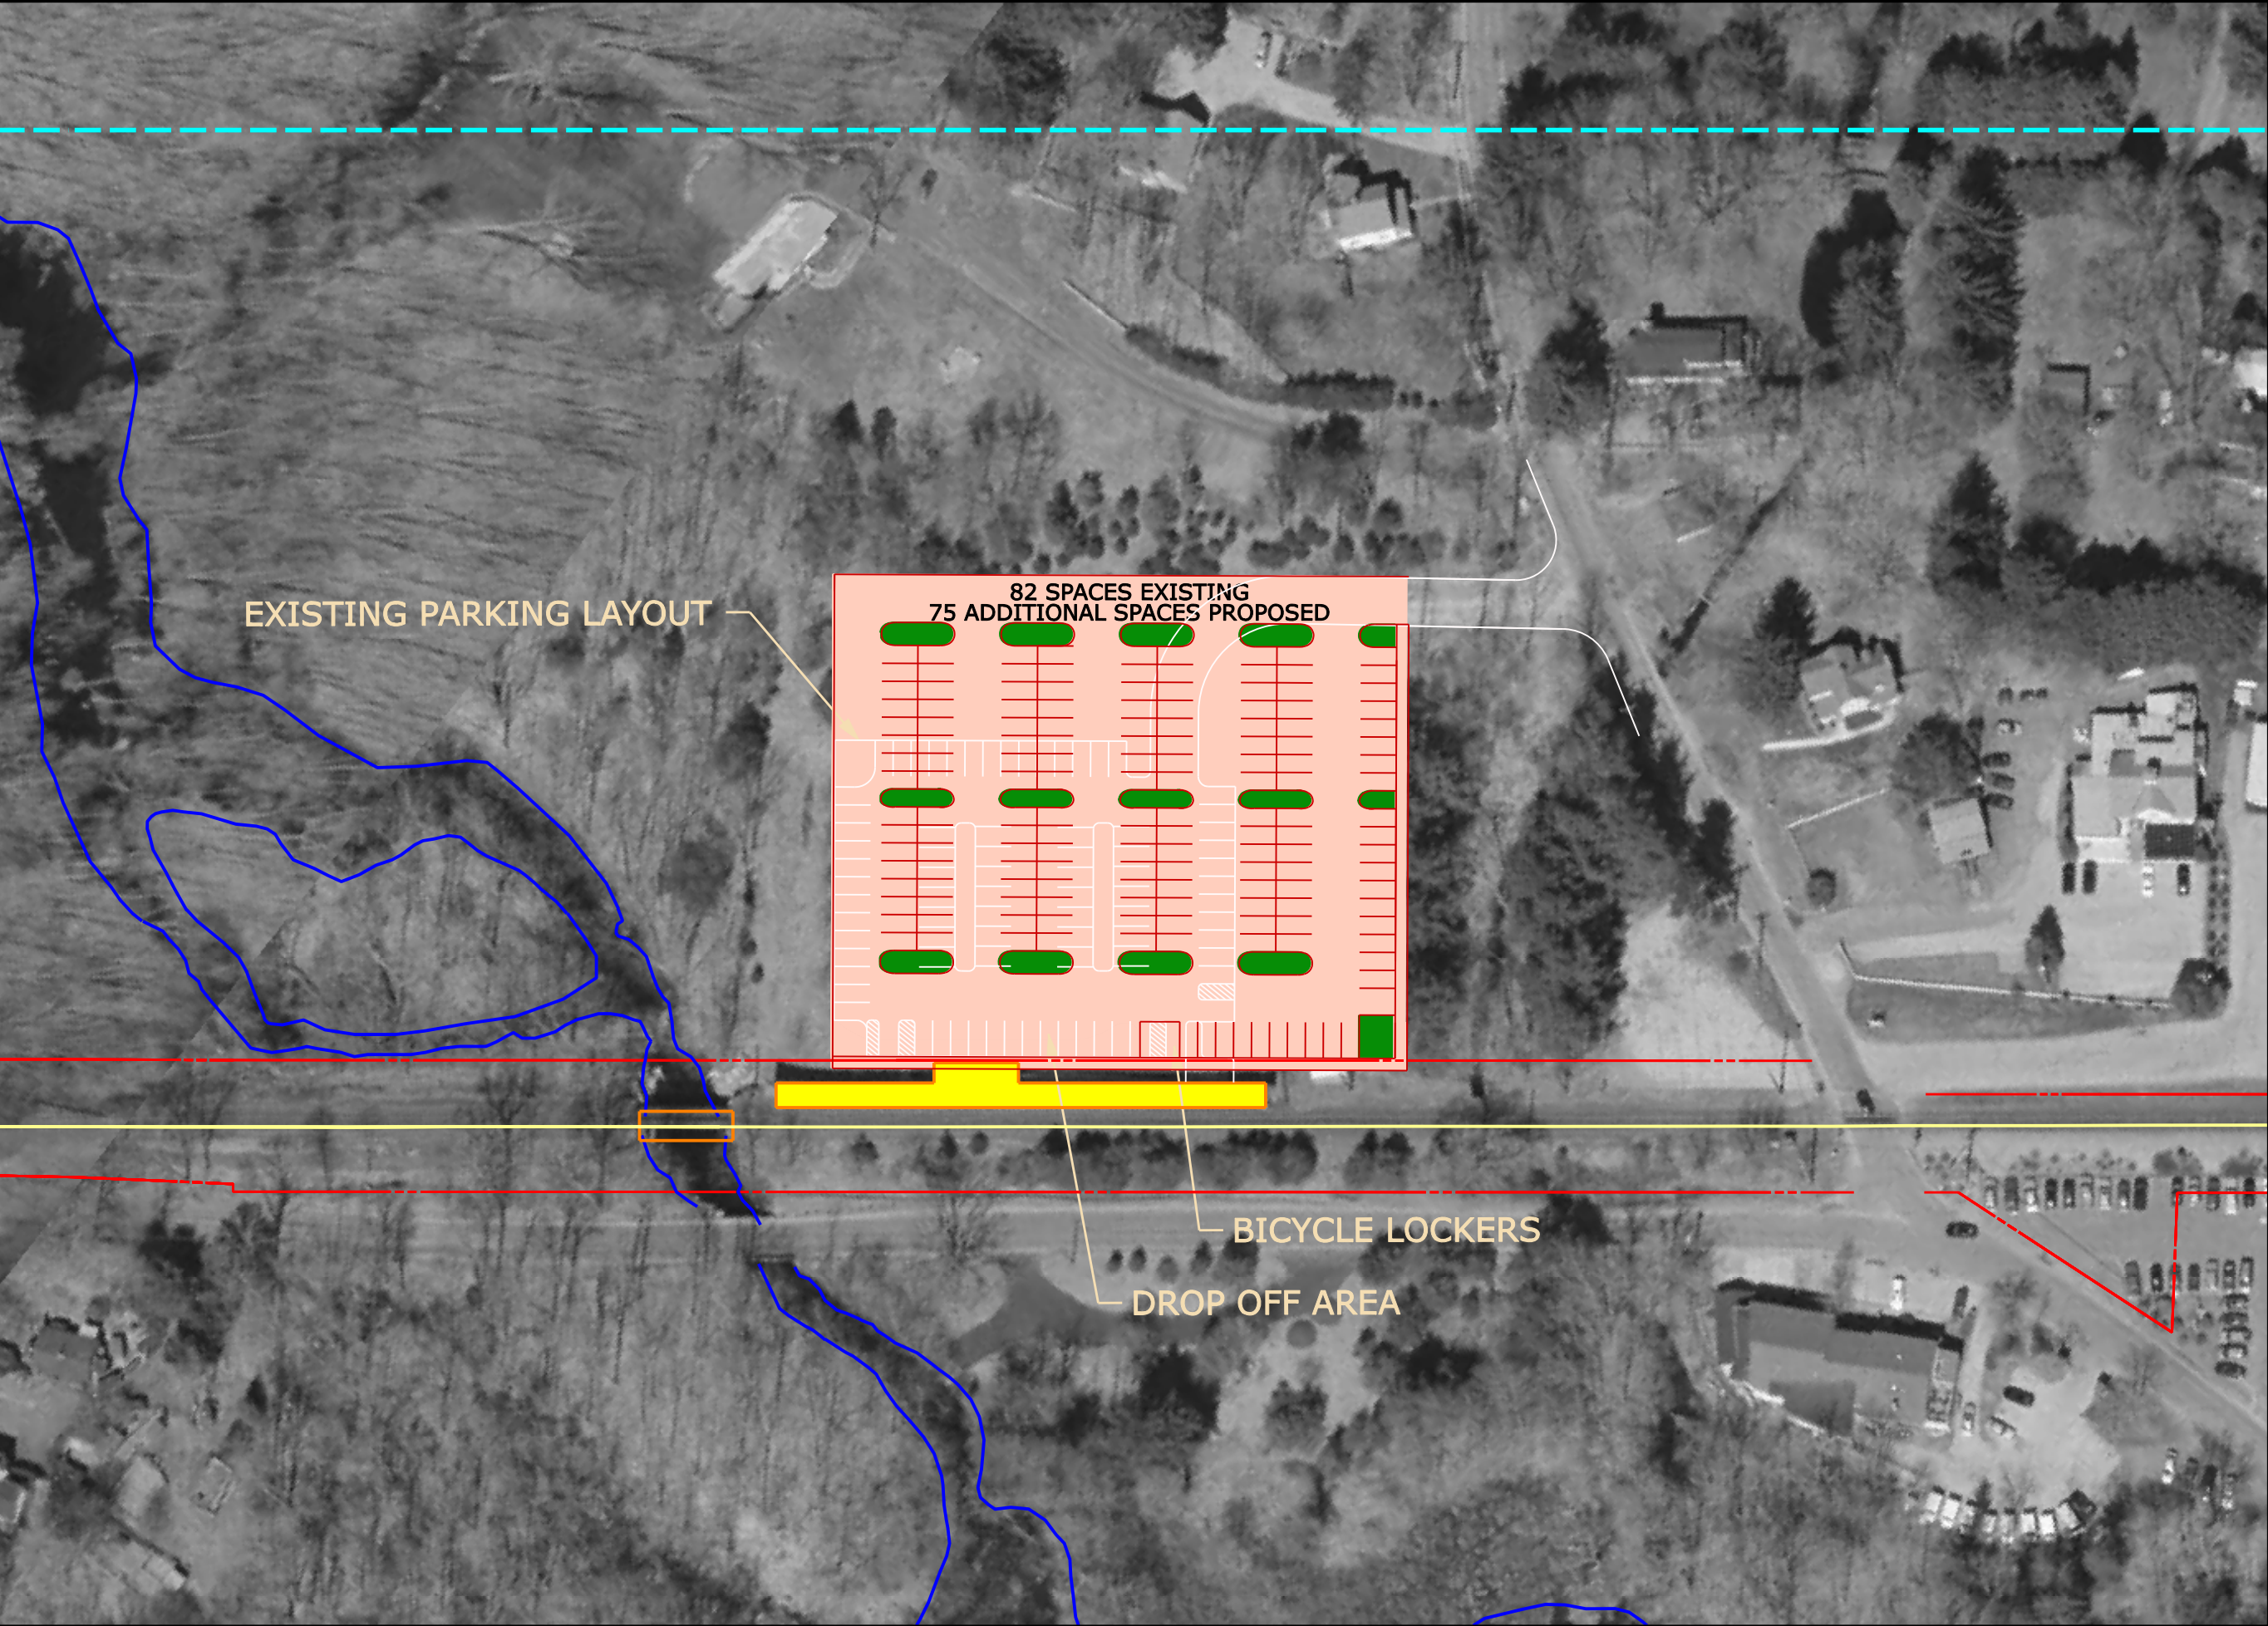

- LEGEND**
- EXISTING**
- CENTERLINE OF TRACK
 - R.O.W.
 - R.R. STRUCTURES, PLATFORMS
 - RAIL STUDY CORRIDOR
 - WATERCOURSE
 - UTILITY
 - R.R. STATION PARKING
 - MILE POST MARKER
 - CATENARY POLE CROSSING STREET/FEATURE

- PROPOSED**
- CENTERLINE OF TRACK
 - TRACK TO BE REMOVED
 - R.O.W.
 - TAKING LINE
 - R.R. STRUCTURES
 - RETAINING WALL
 - CUT LINE
 - FILL LINE
 - CATENARY POLE

DANBURY BRANCH
IMPROVEMENT PROGRAM
& ELECTRIFICATION
PROJECT NO. 302-008



REDDING STATION
PARKING
ENHANCEMENTS

REVISED 2/2011
TO MINIMIZE WETLAND
IMPACT ON SOUTH SIDE





LEGEND

EXISTING

- CENTERLINE OF TRACK
- R.O.W.
- R.R. STRUCTURES, PLATFORMS
- RAIL STUDY CORRIDOR
- WATERCOURSE
- UTILITY
- R.R. STATION PARKING
- MILE POST MARKER
- CATENARY POLE CROSSING STREET/FEATURE

PROPOSED

- CENTERLINE OF TRACK
- TRACK TO BE REMOVED
- R.O.W.
- TAKING LINE
- R.R. STRUCTURES
- RETAINING WALL
- CUT LINE
- FILL LINE
- CATENARY POLE

DANBURY BRANCH
IMPROVEMENT PROGRAM
& ELECTRIFICATION
PROJECT NO. 302-008


SCALE IN FEET
0 40 80

BETHEL STATION
PARKING
ENHANCEMENT



CONNECTICUT
DEPARTMENT OF TRANSPORTATION

URS

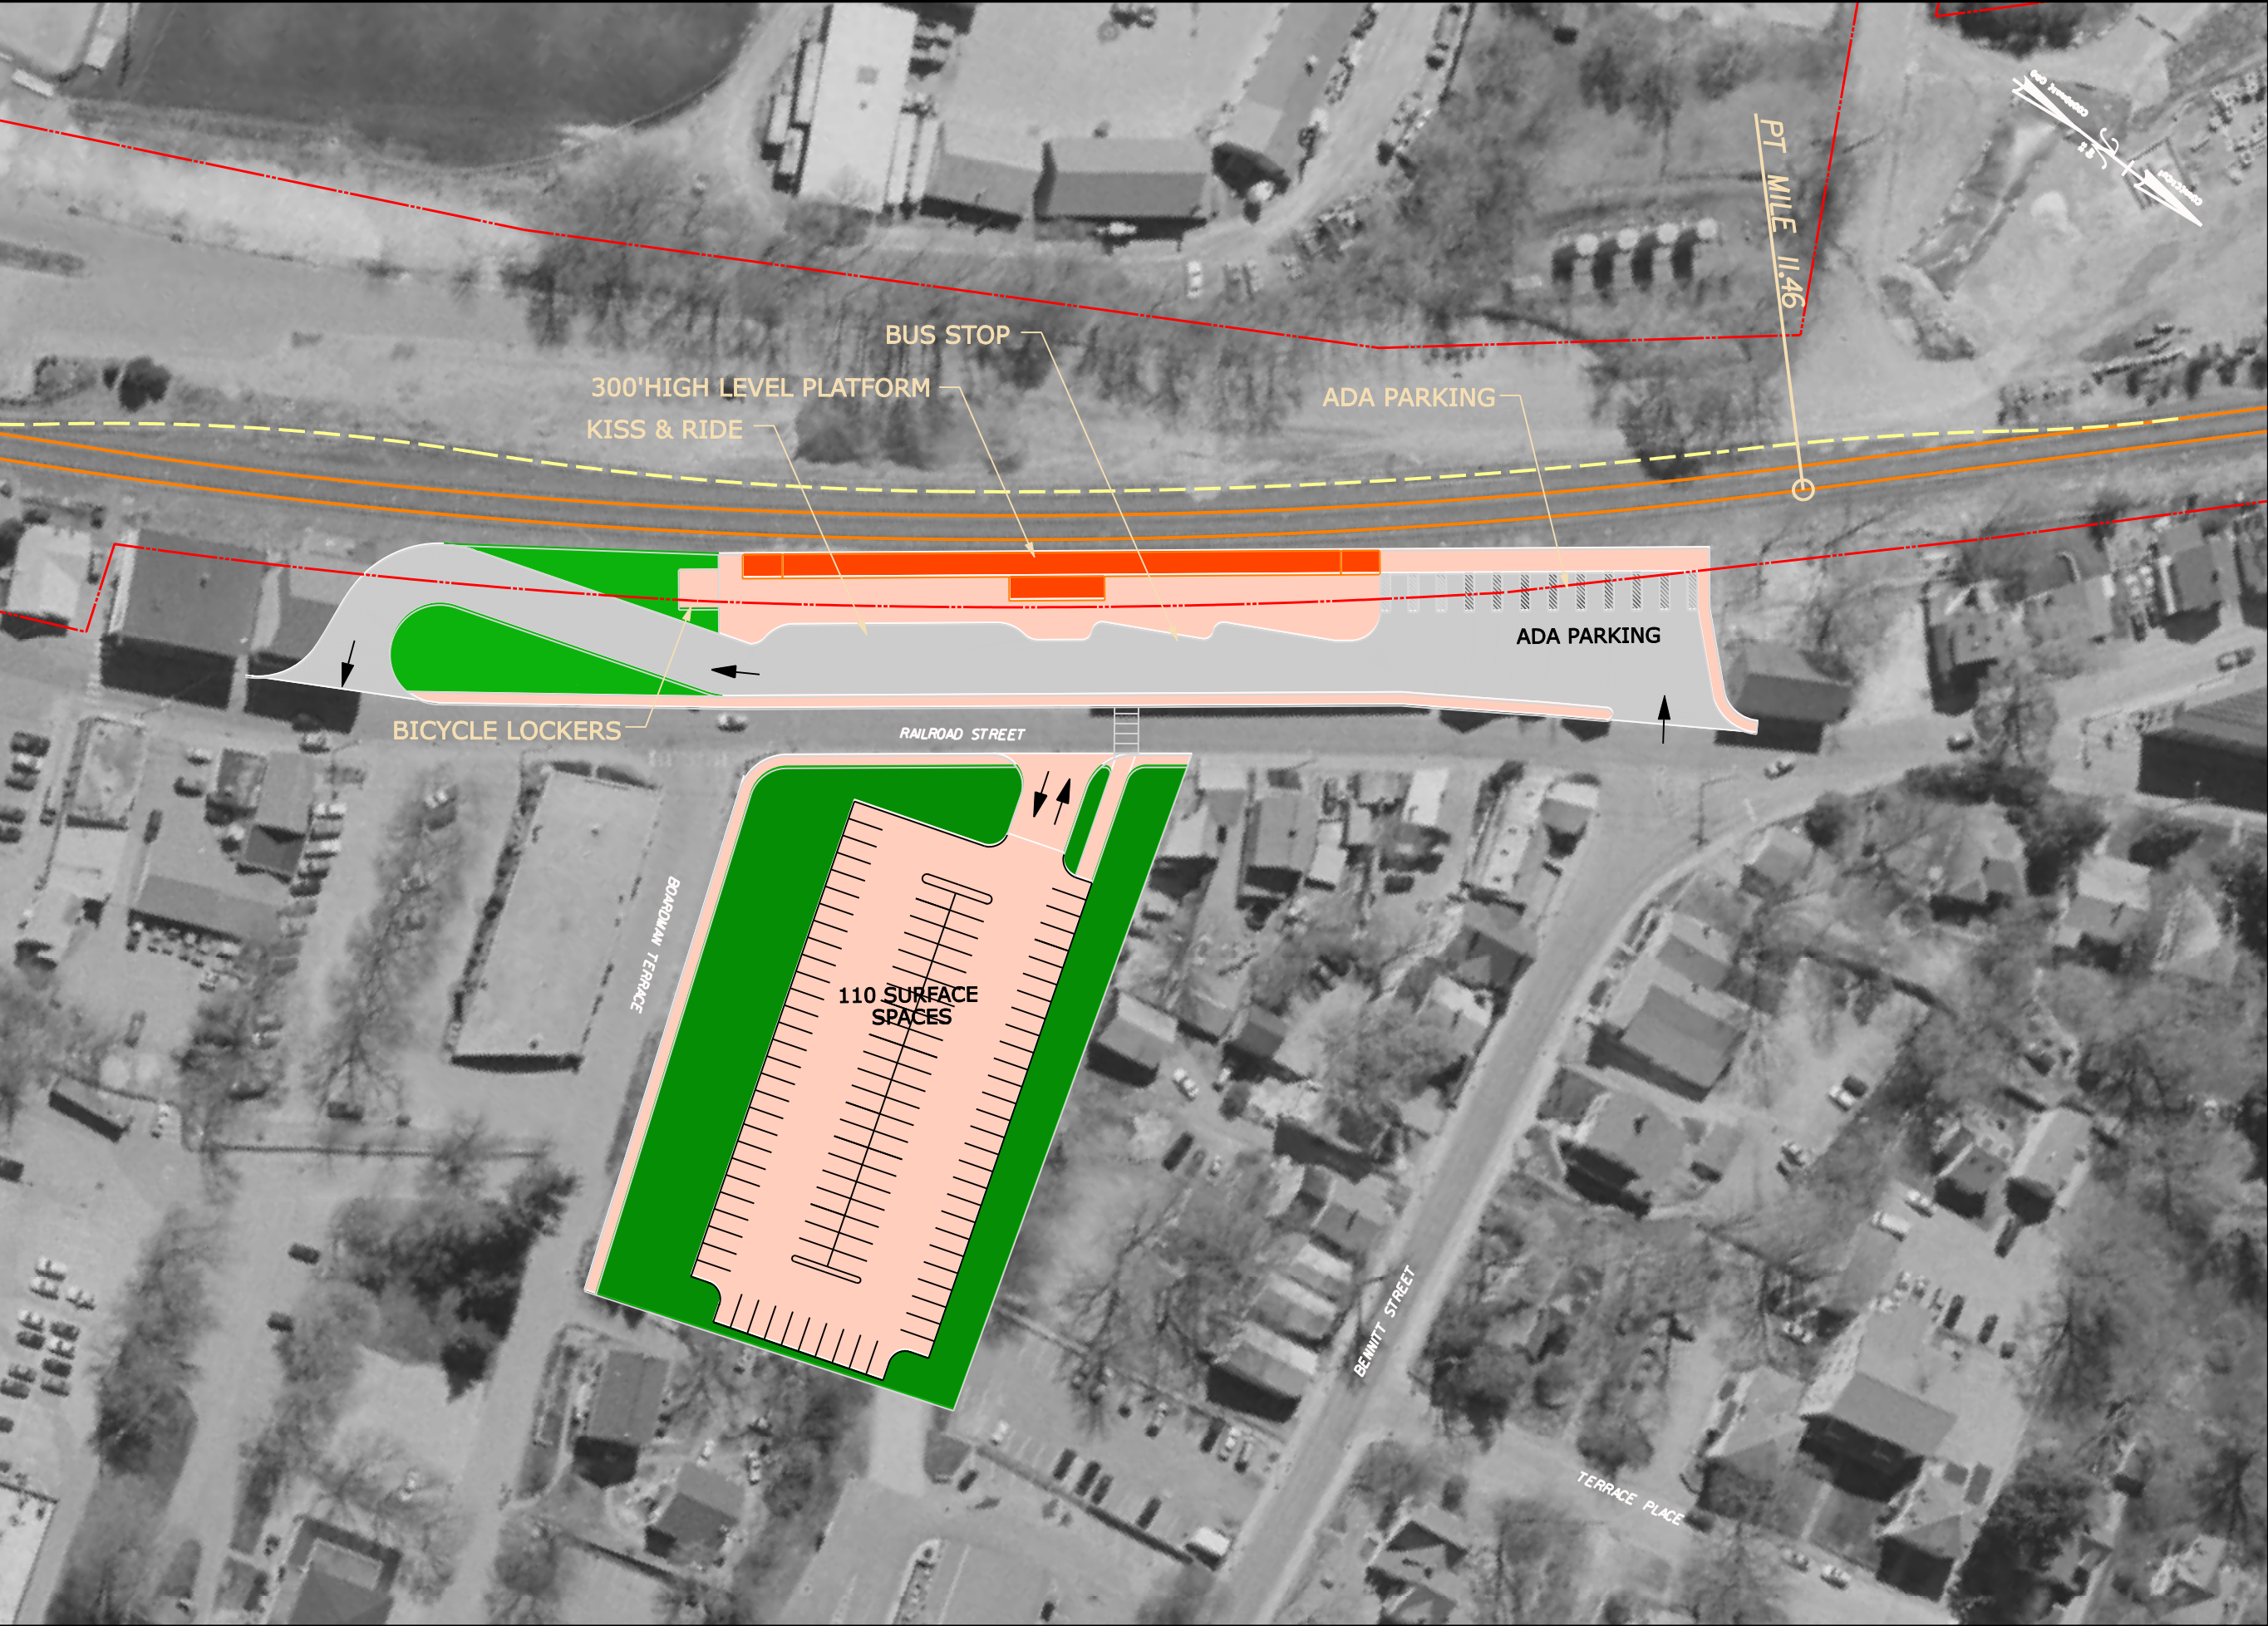

LEGEND

EXISTING

- CENTERLINE OF TRACK
- R.O.W.
- R.R. STRUCTURES, PLATFORMS
- RAIL STUDY CORRIDOR
- WATERCOURSE
- UTILITY
- R.R. STATION PARKING
- MILE POST MARKER
- CATENARY POLE CROSSING STREET/FEATURE

PROPOSED

- CENTERLINE OF TRACK
- TRACK TO BE REMOVED
- R.O.W.
- TAKING LINE
- R.R. STRUCTURES
- RETAINING WALL
- CUT LINE
- FILL LINE
- CATENARY POLE

DANBURY BRANCH
IMPROVEMENT PROGRAM
& ELECTRIFICATION
PROJECT NO. 302-008



NEW MILFORD
R.R. STATION



Metro-North
Railroad

Metro-North
Railroad



DANBURY BRANCH IMPROVEMENT PROGRAM TASK 7

VEHICLE STORAGE AND MAINTENANCE FACILITY LAYOUTS





LEGEND

EXISTING

- CENTERLINE OF TRACK
- R.O.W.
- R.R. STRUCTURES, PLATFORMS
- RAIL STUDY CORRIDOR
- WATERCOURSE
- UTILITY
- R.R. STATION PARKING
- MILE POST MARKER
- CATENARY POLE CROSSING STREET/FEATURE

PROPOSED

- CENTERLINE OF TRACK
- TRACK TO BE REMOVED
- R.O.W.
- TAKING LINE
- R.R. STRUCTURES
- RETAINING WALL
- CUT LINE
- FILL LINE
- CATENARY POLE

**DANBURY BRANCH
IMPROVEMENT PROGRAM
& ELECTRIFICATION
PROJECT NO. 302-008**



**DANBURY YARD
ENHANCEMENTS**



LEGEND
CONNECTICUT
DEPARTMENT OF TRANSPORTATION

EXISTING

- CENTERLINE OF TRACK
- R.O.W.
- R.R. STRUCTURES, PLATFORMS
- RAIL STUDY CORRIDOR
- WATERCOURSE
- UTILITY
- R.R. STATION PARKING
- MILE POST MARKER
- CATENARY POLE CROSSING STREET/FEATURE

PROPOSED

- CENTERLINE OF TRACK
- TRACK TO BE REMOVED
- R.O.W.
- TAKING LINE
- R.R. STRUCTURES
- RETAINING WALL
- CUT LINE
- FILL LINE
- CATENARY POLE

**DANBURY BRANCH
IMPROVEMENT PROGRAM
& ELECTRIFICATION
PROJECT NO. 302-008**

SCALE IN FEET
0 40 80

**NEW MILFORD YARD
2 OF 2**

CONNECTICUT
DEPARTMENT OF TRANSPORTATION